


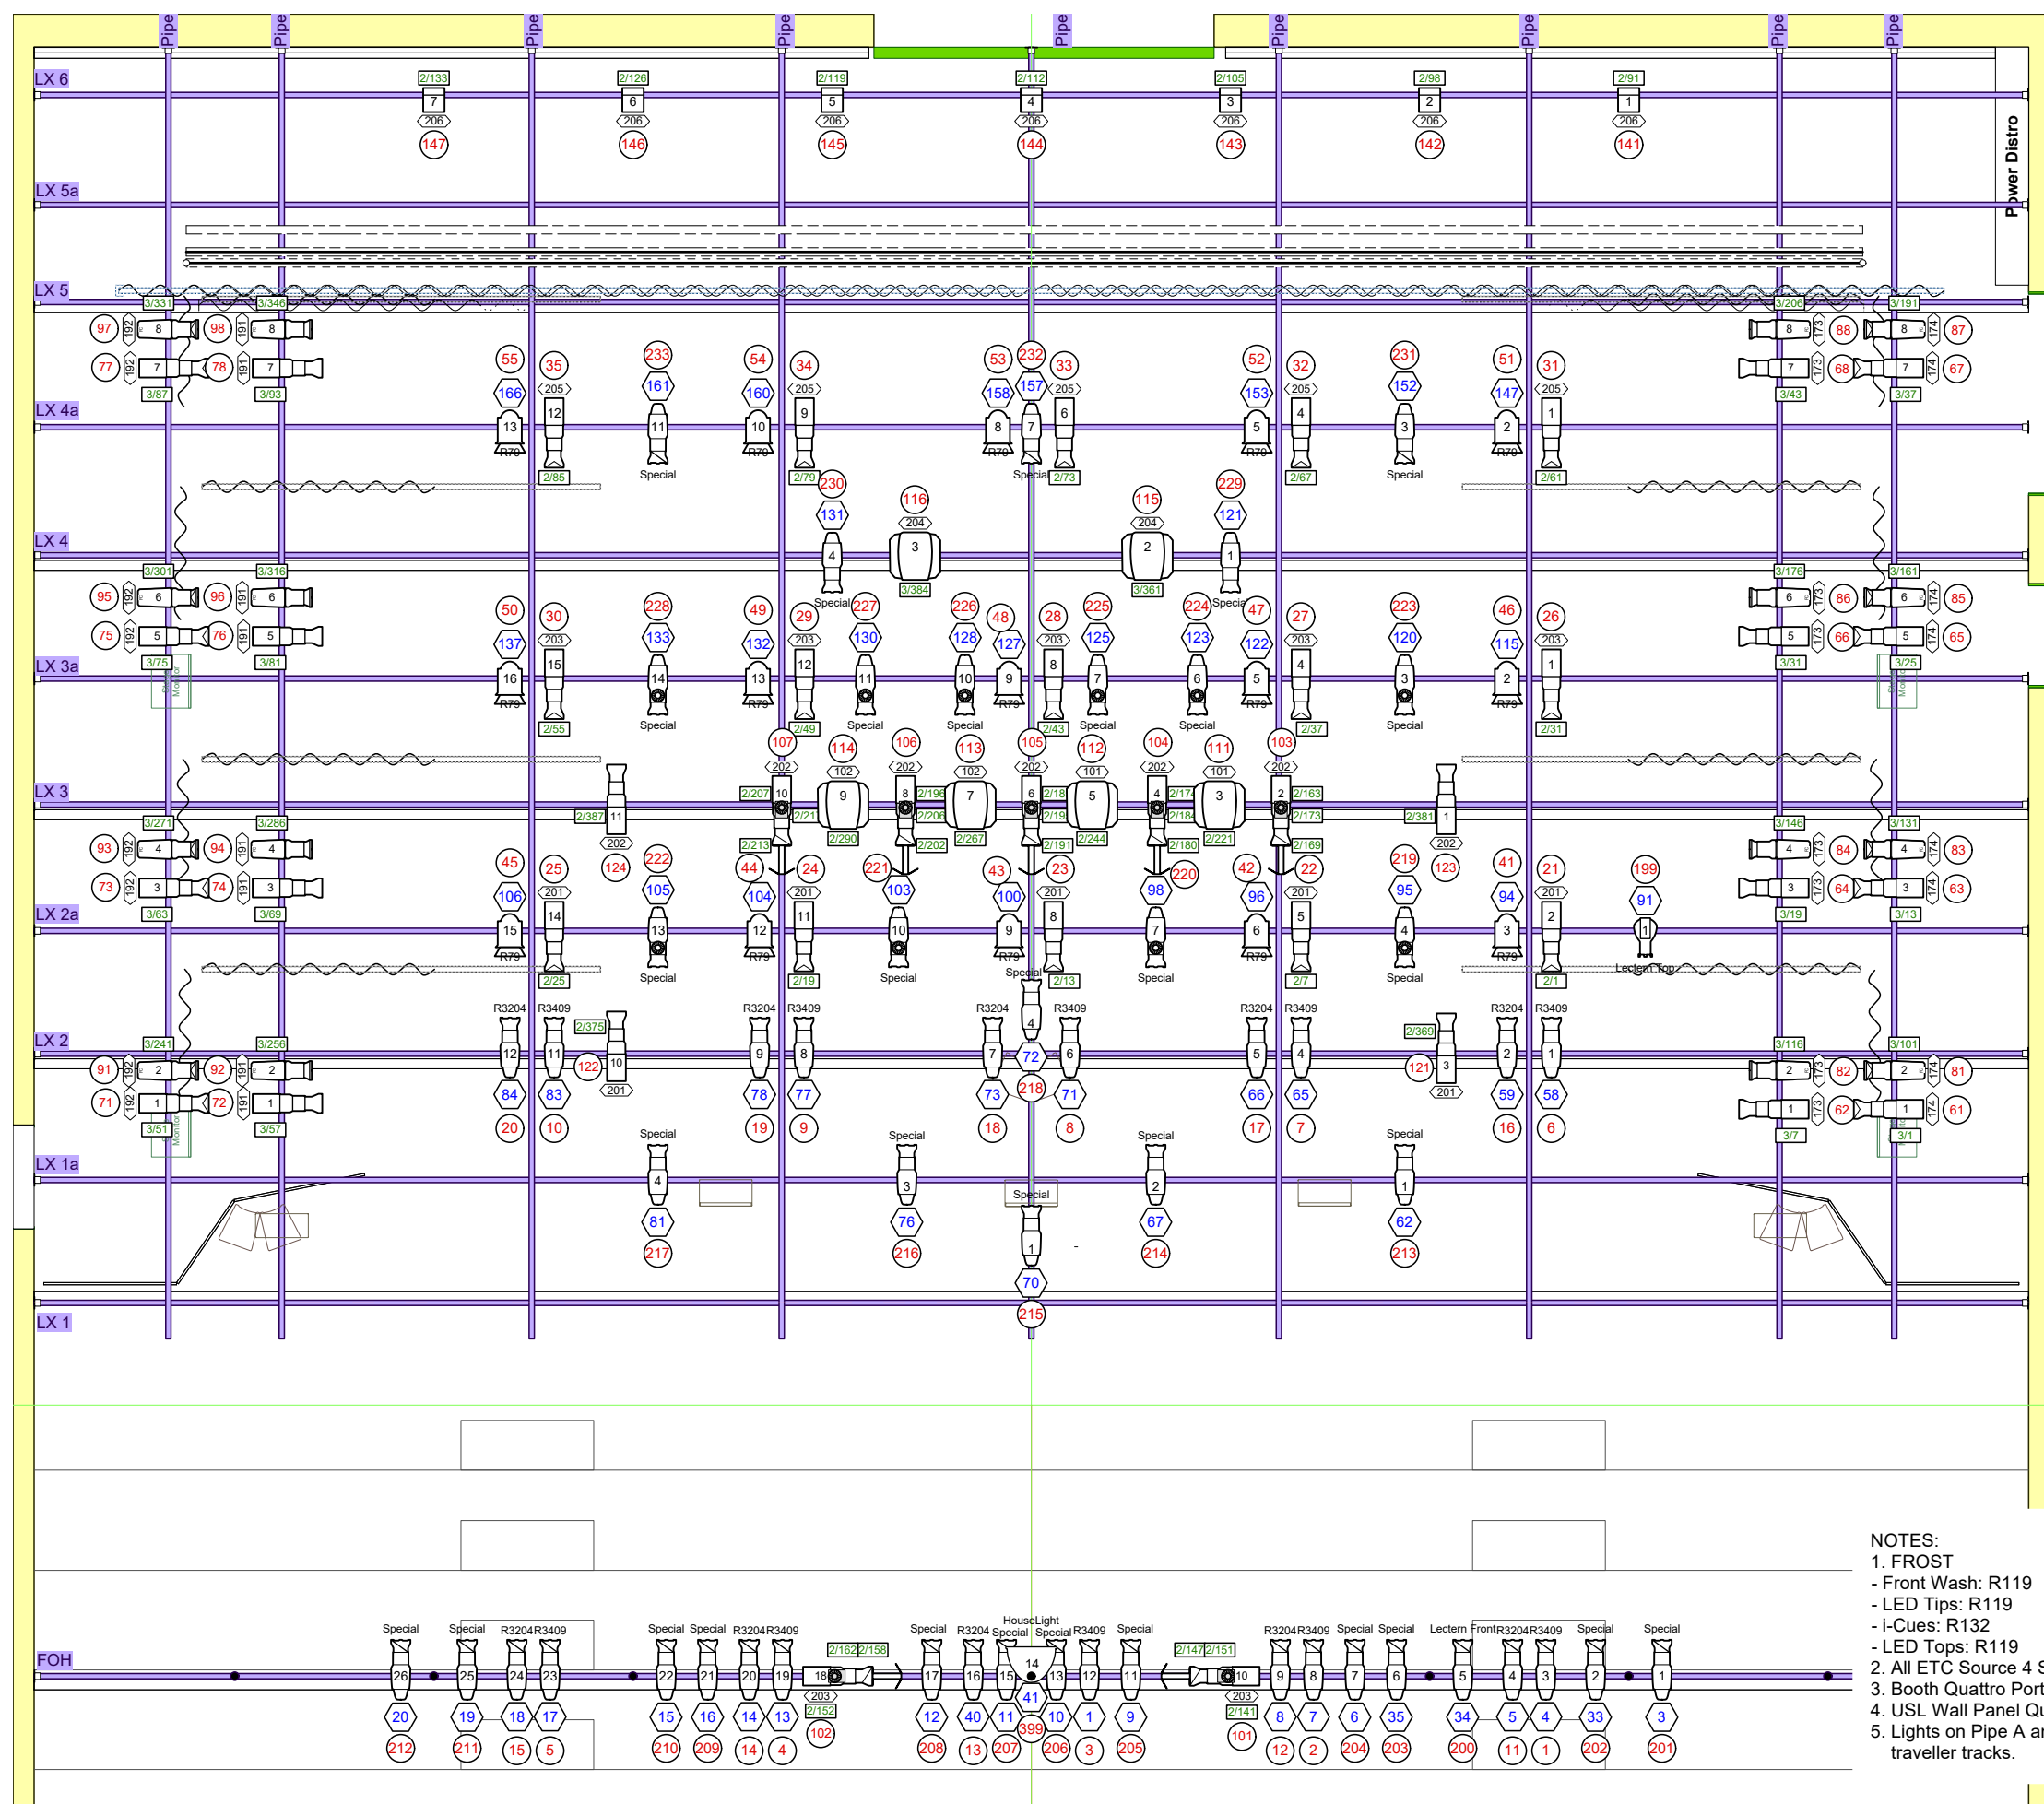

Symbol Key

	ETC Source 4 26deg @575 W	26
	ETC Source 4 36deg @575 W	28
	ETC ColorSource Spot DB 26° @160 W	7
	ETC ColorSource Spot DB 36° @160W	12
	ETC ColorSource Spot DB 50° @160W	23
	Chauvet Ovation E-910 FC 36° @240 W	8
	Chauvet Ovation E-910 FC 50° @240 W	8
	Varilite VLX Wash @840W	6
	ETC ColorSource CYC @133 W	7
	I-Cue	7
	DMX Iris	7
	Barn Door	15
	Drop In Iris	10
	Altman 18in Scoop @1500 W	1

Color
Universe/Address

400 512 Houselights in Ceiling

- NOTES:
1. FROST
- Front Wash: R119
- LED Tips: R119
- i-Cues: R132
- LED Tops: R119
 2. All ETC Source 4 Spares with irises are fitted with knurl knobs.
 3. Booth Quattro Port Assignments: A1, B2, C3, D4.
 4. USL Wall Panel Quattro Port Assignments: A1, B2, C2, D3.
 5. Lights on Pipe A and Pipe I need to be yoked onstage to clear traveller tracks.

CENTRE DES ARTS DE		BANFF CENTRE FOR ARTS AND CREATIVITY	
LX Plot Small - 3/16"			
MGT House Hang			
Scale / Echelle 3/16" = 1'		Vendor / Lieu Margaret Greenham Theatre	
Drawn By / Dessiné Par Tyrell Doig		Date 2023-03-20	
Revised By / Révisé Par Jeff Bornstein		Revision Date / Date de Révision 2026-09-17	
File Name / Nom de Fichier MGT LX House Plot - Sept 2026.vwx			