


Symbol Key		
	ChromaQ Color Block	3
	Elation Six + BAR S	12
	Elation KL Profile FC	6
	Asteria QuikPunch	4
	Chauvet DJ Intimidator Spot 475Z	4
	Martin MAC 350 Entour	2
	Asteria NYX	23
	Asteria QuikPunch Barn Door	4

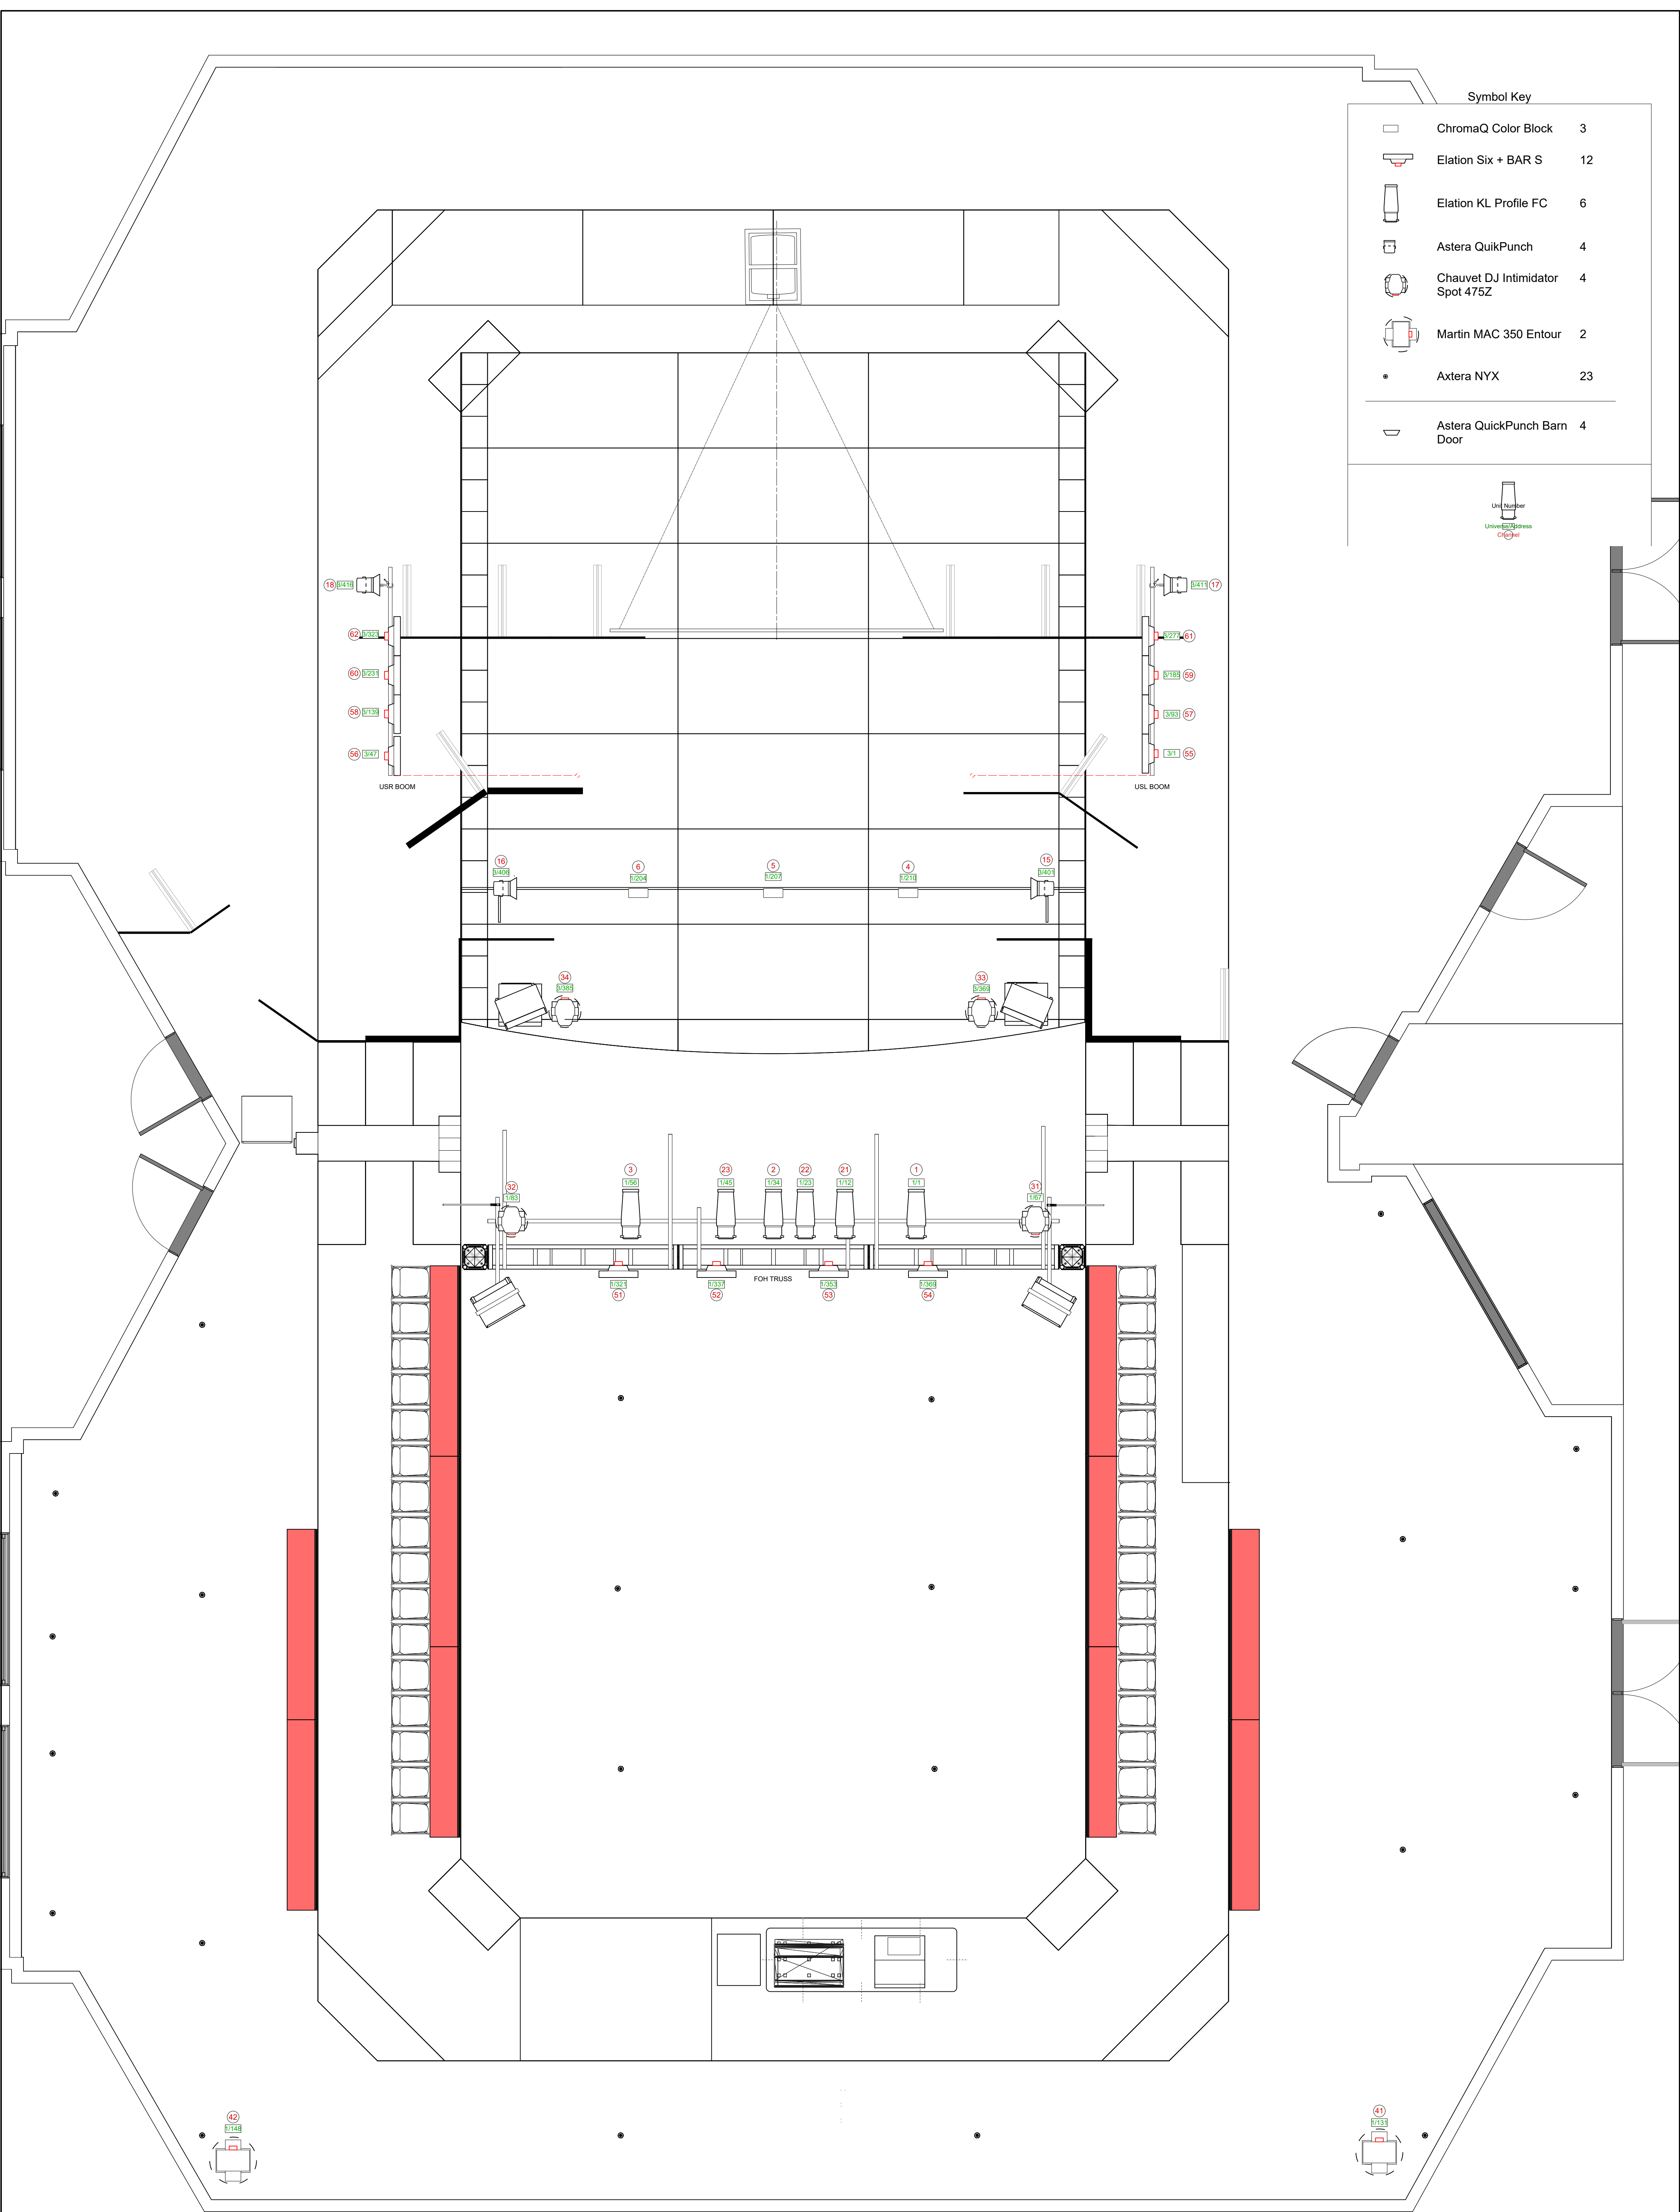

CENTRE DES ARTS DE BANFF CENTRE FOR ARTS AND CREATIVITY	
House Plot - Full (ARCH D) CLVB '33	
Scale / Echelle 1:36	Venue / Lieu CLVB '33
Drawn By / Dessiné Par Jeff Bornstein	Date 2026-07-10
Revised By / Révisé Par Jeff Bornstein	Revision Date / Date de Révision 2026-09-21
File Name / Nom de Fichier CLUB '33 House Plot.vwx	