


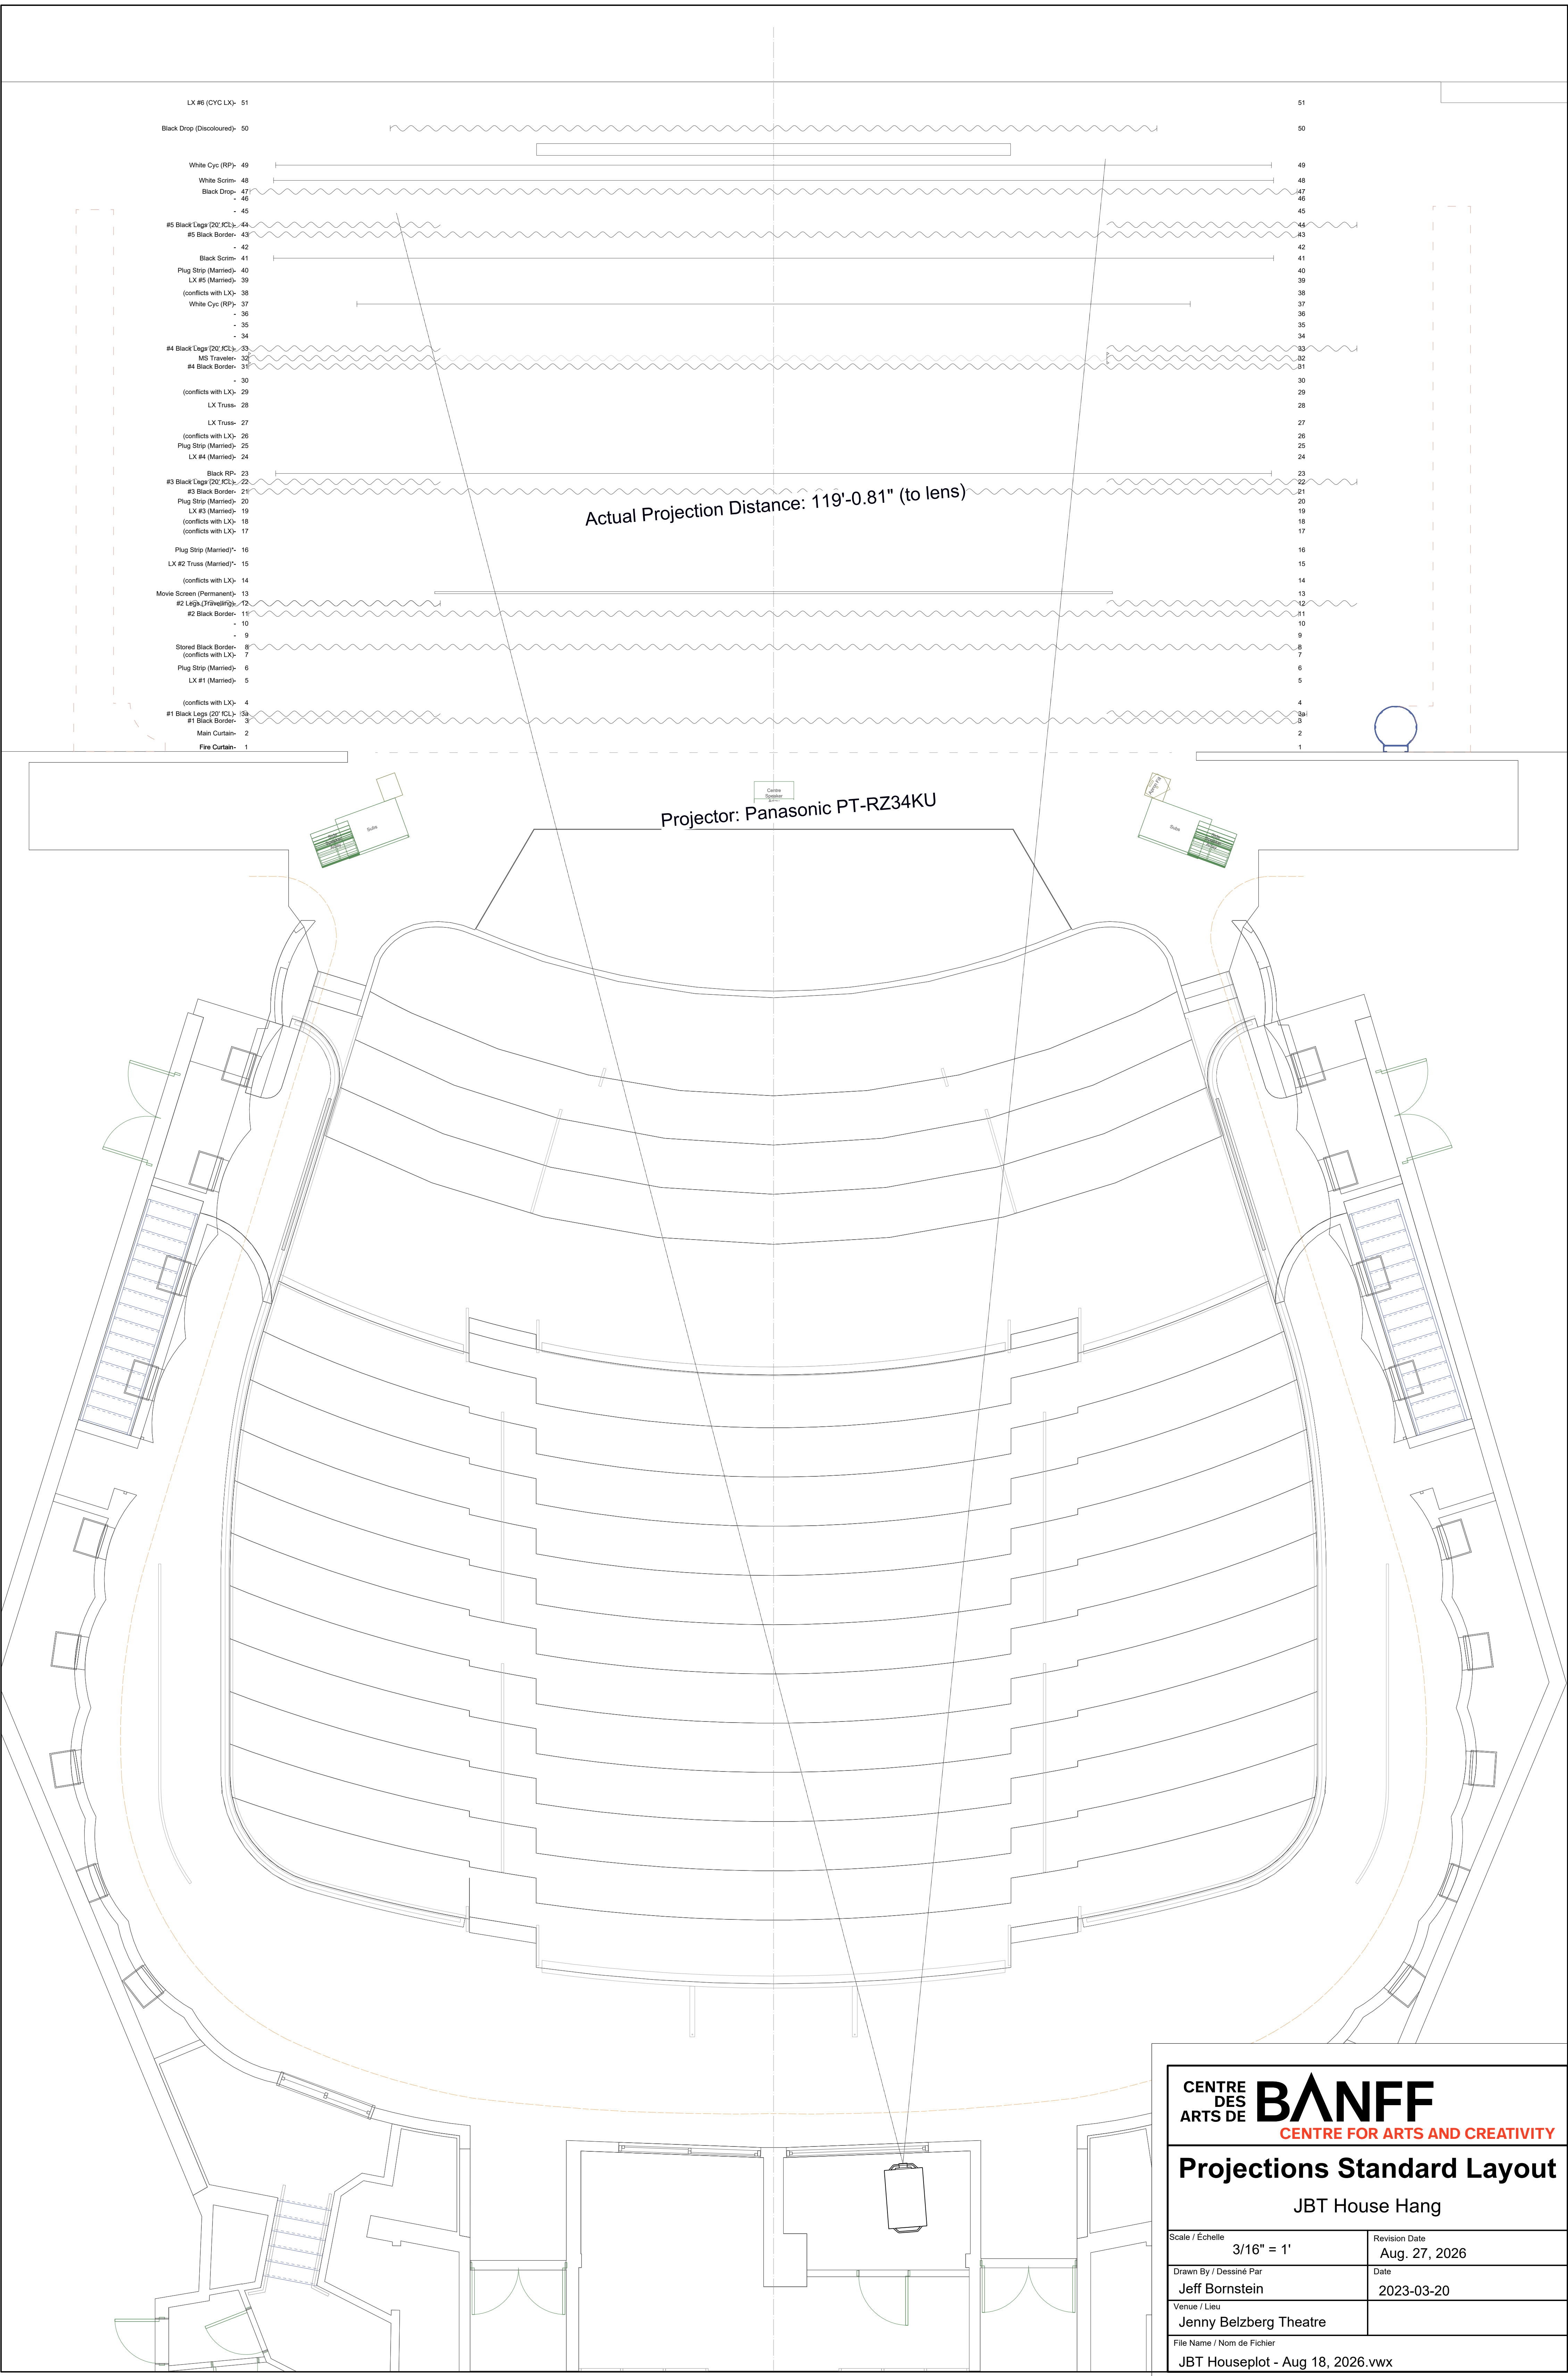

- LX #6 (CYC LX)- 51
- Black Drop (Discoloured)- 50
- White Cyc (RP)- 49
- White Scrim- 48
- Black Drop- 47
- 46
- 45
- #5 Black Legs (20' JCL)- 44
- #5 Black Border- 43
- 42
- Black Scrim- 41
- Plug Strip (Married)- 40
- LX #5 (Married)- 39
- (conflicts with LX)- 38
- White Cyc (RP)- 37
- 36
- 35
- 34
- #4 Black Legs (20' JCL)- 33
- MS Traveler- 32
- #4 Black Border- 31
- (conflicts with LX)- 30
- LX Truss- 28
- LX Truss- 27
- (conflicts with LX)- 26
- Plug Strip (Married)- 25
- LX #4 (Married)- 24
- Black RP- 23
- #3 Black Legs (20' JCL)- 22
- #3 Black Border- 21
- Plug Strip (Married)- 20
- LX #3 (Married)- 19
- (conflicts with LX)- 18
- (conflicts with LX)- 17
- Plug Strip (Married)- 16
- LX #2 Truss (Married)- 15
- (conflicts with LX)- 14
- Movie Screen (Permanent)- 13
- #2 Legs (Traveling)- 12
- #2 Black Border- 11
- 10
- 9
- Stored Black Border- 8
- (conflicts with LX)- 7
- Plug Strip (Married)- 6
- LX #1 (Married)- 5
- (conflicts with LX)- 4
- #1 Black Legs (20' JCL)- 3
- #1 Black Border- 2
- Main Curtain- 1
- Fire Curtain- 1

- 51
- 50
- 49
- 48
- 47
- 46
- 45
- 44
- 43
- 42
- 41
- 40
- 39
- 38
- 37
- 36
- 35
- 34
- 33
- 32
- 31
- 30
- 29
- 28
- 27
- 26
- 25
- 24
- 23
- 22
- 21
- 20
- 19
- 18
- 17
- 16
- 15
- 14
- 13
- 12
- 11
- 10
- 9
- 8
- 7
- 6
- 5
- 4
- 3
- 2
- 1

Actual Projection Distance: 119'-0.81" (to lens)

Projector: Panasonic PT-RZ34KU

CENTRE
DES
ARTS DE

BANFF
CENTRE FOR ARTS AND CREATIVITY

Projections Standard Layout

JBT House Hang

Scale / Échelle	3/16" = 1'	Revision Date	Aug. 27, 2026
Drawn By / Dessiné Par	Jeff Bornstein	Date	2023-03-20
Venue / Lieu	Jenny Belzberg Theatre		
File Name / Nom de Fichier			
JBT Houseplot - Aug 18, 2026.vwx			