


LS#	House Hang	Trim	Weight above pipe	Distance US from setting line
51	LX #6	22'9"	180	38'9"
50		49'9"	0	37'4"
49		49'9"	0	35'0"
48	White Cyc (RP)	0"	198	34'4"
47	Black Scrim	0"	72	33'8"
46	Black Drop	0"	198	33'0"
45		49'9"	0	32'4"
44	#5 Black Legs (20' fCL)	0"	108	31'8"
43	#5 Black Border	20'0"	180	31'0"
42		49'9"	0	30'4"
41	(conflicts with LX)	49'9"	0	29'8"
40	Plug Strip (Married)	24'9"	450	29'1"
39	LX #5 (Married)	24'9"	414	28'3"
38	(conflicts with LX)	49'9"	0	27'7"
37		49'9"	0	26'11"
36	Black RP	39'9"	0	25'8"
35		39'9"	0	25'0"
34		39'9"	0	25'0"
33	#4 Black Legs (20' fCL)	0"	108	24'4"
32	MS Traveler	0"	468	23'8"
31	#4 Black Border	20'0"	180	23'2"
30		49'9"	0	22'4"
29	(conflicts with LX)	49'9"	0	21'8"
28	LX Truss	25'0"	396	21'0"
27	LX Truss	25'0"	270	19'10"
26	(conflicts with LX)	49'9"	0	19'0"
25	Plug Strip (Married)	24'0"	198	18'4"
24	LX #4 (Married)	24'0"	360	17'8"
23	(conflicts with LX)	49'9"	0	17'0"
22	#3 Black Legs (20' fCL)	0"	90	16'4"
21	#3 Black Border	20'4"	180	15'8"
20	Plug Strip (Married)	26'2"	54	15'0"
19	LX #3 (Married)	26'2"	846	14'4"
18	(conflicts with LX)	49'9"	0	13'9"
17	(conflicts with LX)	49'9"	0	13'0"
16	Plug Strip (Married)	24'9"	252	12'4"
15	LX #2 Truss (Married)	24'9"	666	11'4"
14	(conflicts with LX)	49'9"	0	10'8"
13	Movie Screen (Permanent)	0"	756	10'4"
12A	#2 Black Legs (Split - 20' fCL)	0"	108	9'8"
12	#2 Black Border	20'6"	180	9'0"
11		49'9"	0	8'4"
10		49'9"	0	7'8"
9		49'9"	0	7'0"
8		49'9"	0	6'3"
7	(conflicts with LX)	49'9"	0	5'7"
6	Plug Strip (Married)	24'6"	252	5'0"
5	LX #1 (Married)	24'6"	882	4'3"
4	(conflicts with LX)	49'9"	0	2'9"
3a	#1 Black Legs (20' fCL)	0"	108	2'4"
3	#1 Black Border	20'0"	72	1'11"
2	Main Curtain	24'0"	432	1'2"
1	Fire Curtain	0"	738	0"

ALL LEG OPENINGS TO BE 40" WIDE (20" FROM CENTRE LINE) UNLESS OTHERWISE SPECIFIED

OPTIONAL DANCE BOOMS			
438	43019	382	4
429	43083	382	3
418	43079	382	2
408	43067	382	1
SR Boom 4			
438	43028	391	4
428	43035	391	3
418	43033	391	2
408	43033	391	1
SL Boom 4			
438	43028	391	4
428	43035	391	3
418	43033	391	2
408	43033	391	1
SR Boom 3			
434	43027	378	4
424	43018	378	3
414	43019	378	2
404	43033	378	1
SL Boom 3			
434	43027	378	4
424	43018	378	3
414	43019	378	2
404	43033	378	1
SR Boom 2			
430	43028	377	4
422	43028	377	3
412	43028	377	2
402	43028	377	1
SL Boom 2			
430	43028	377	4
422	43028	377	3
412	43028	377	2
402	43028	377	1
SR Boom 1			
430	43028	377	4
422	43028	377	3
412	43028	377	2
402	43028	377	1
SL Boom 1			
430	43028	377	4
422	43028	377	3
412	43028	377	2
402	43028	377	1

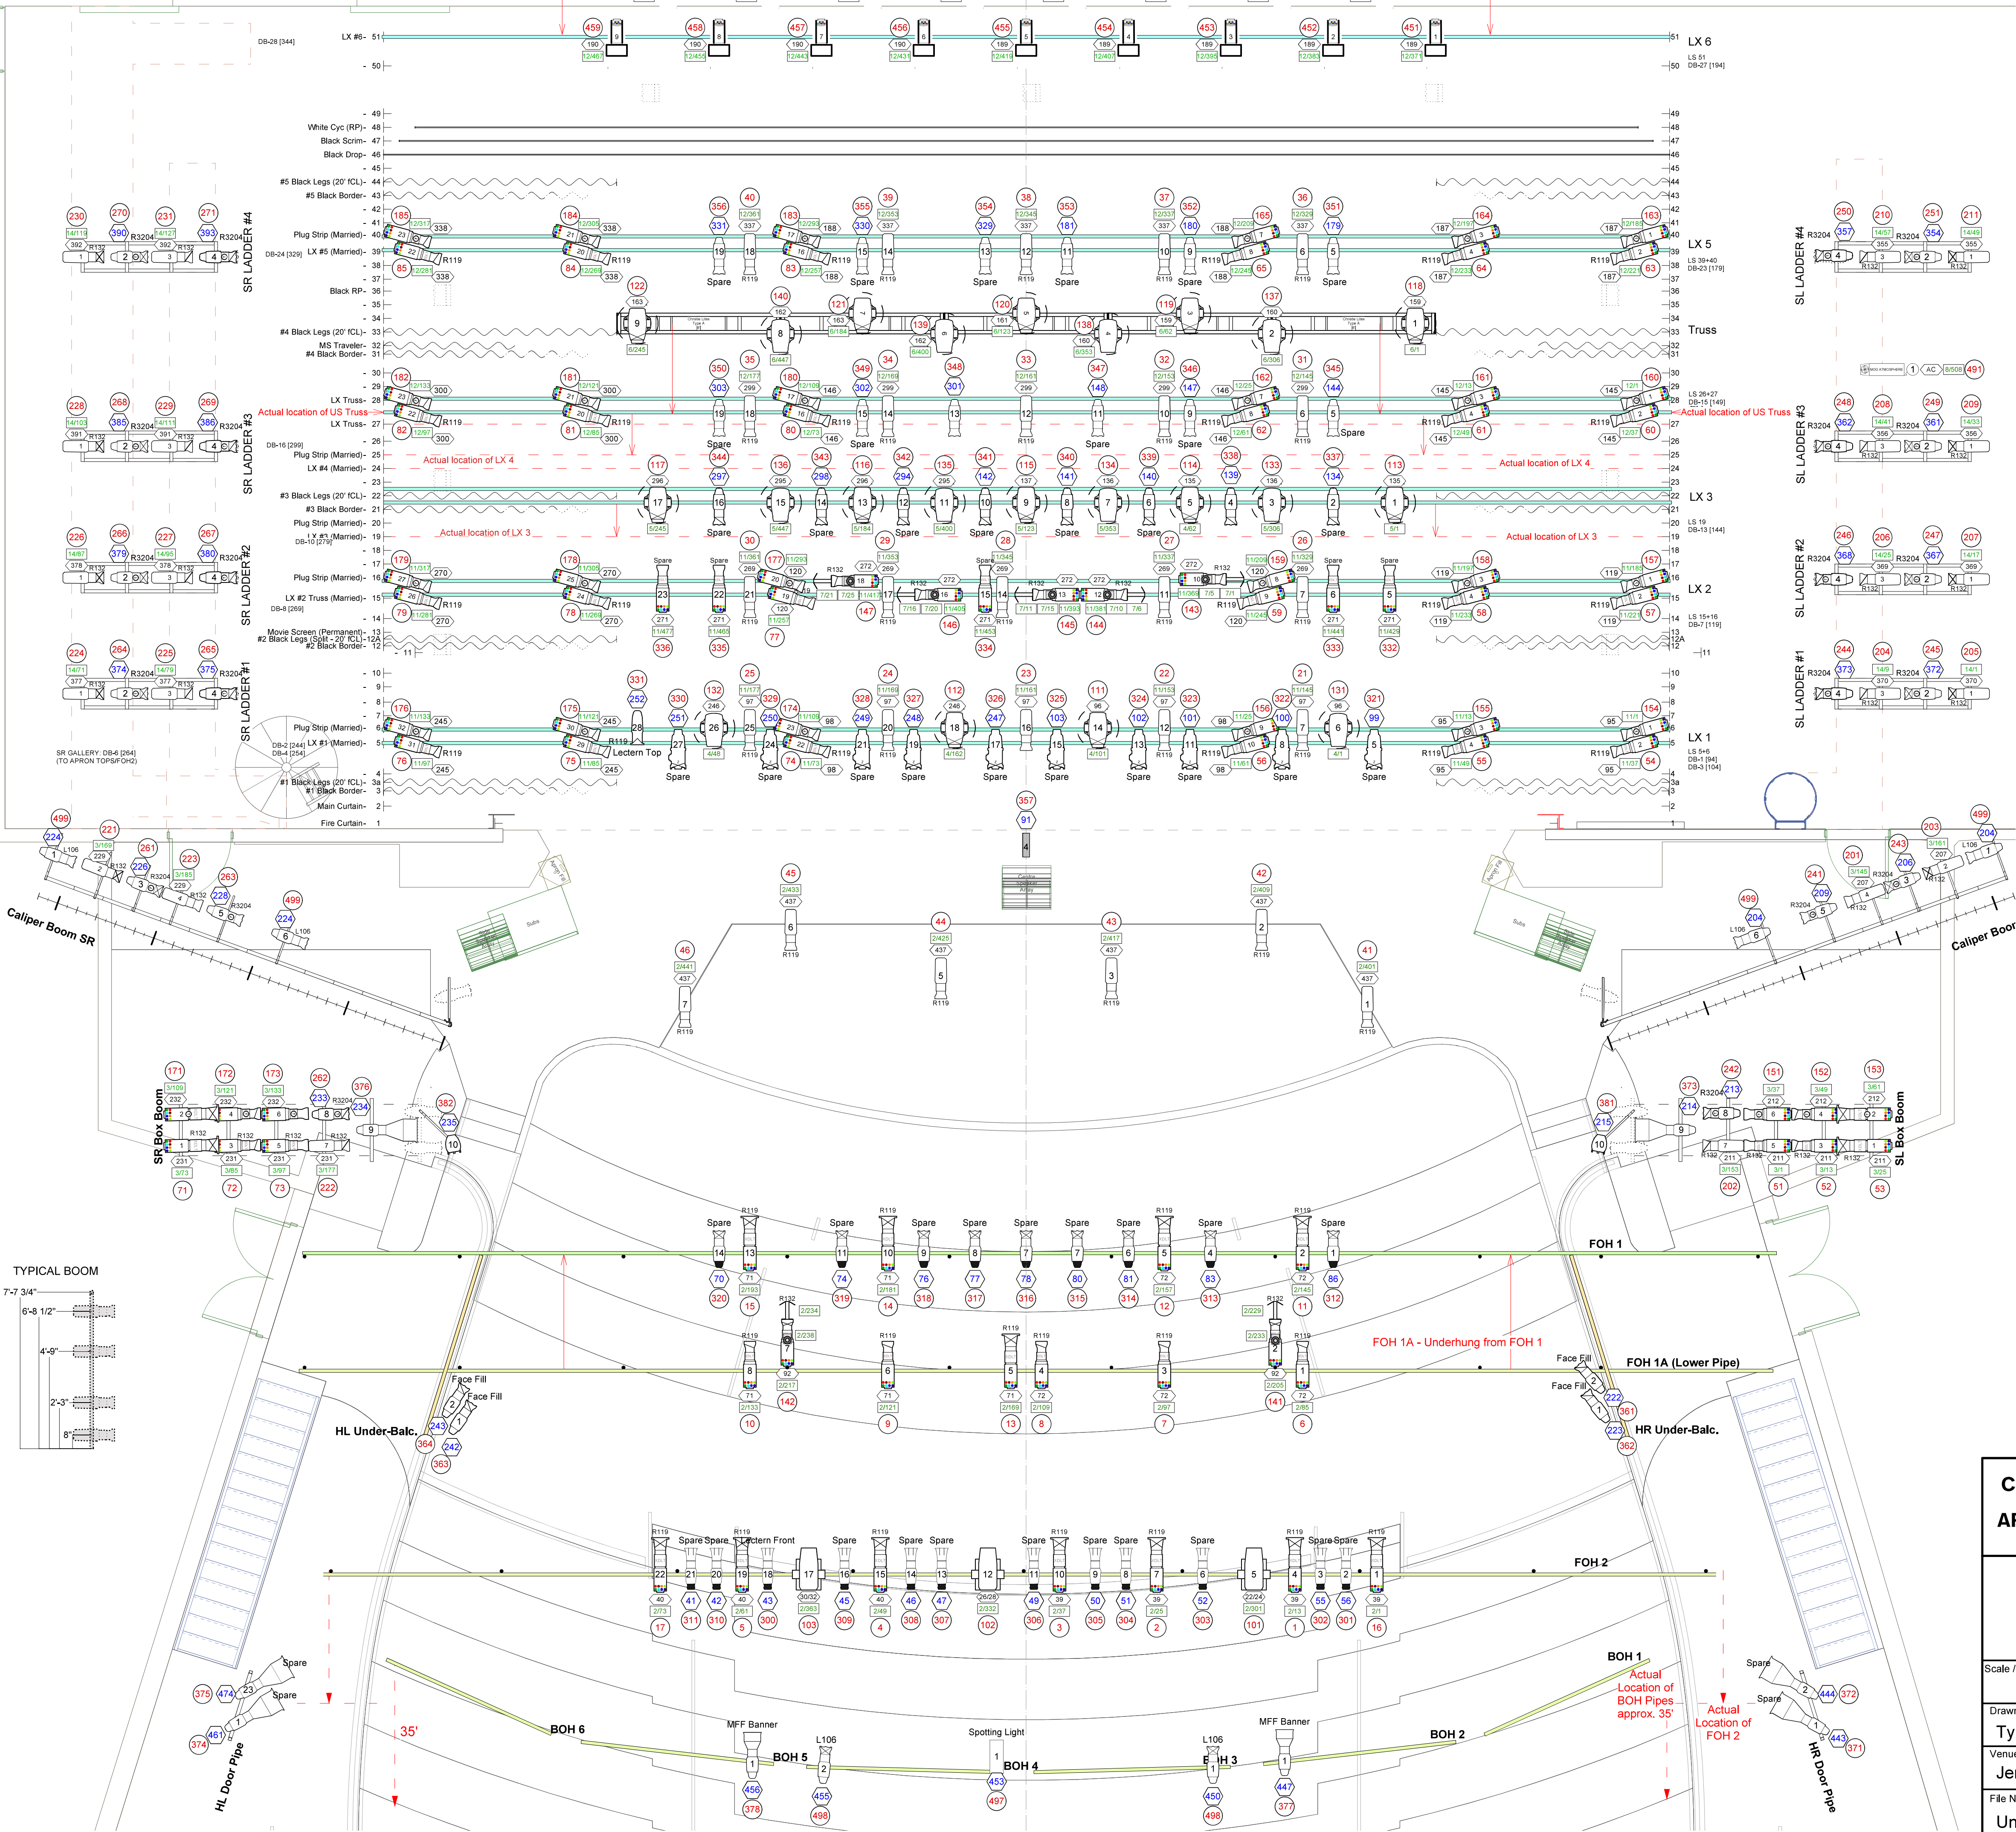

Symbol Key	
	Elation Fuze Teatro @ 480 w 12
	Elation Fuze Wash FR @ 631 w 10
	Varilite VL-3500Q Spot @ 1.2kw 3
	ETC Source 4 LED Series 3 Lustr X8 XDLT 19° @ 307 w 16
	ETC Source 4 LED Series 3 Lustr X8 EDLT 19° @ 307 w 2
	ETC Source 4 LED Series 3 Lustr X8 EDLT 26° @ 307 w 62
	ETC Source 4 LED Series 3 Lustr X8 EDLT 36° @ 307 w 9
	ETC ColorSource Spot V LED 19° @ 197w 10
	ETC ColorSource Spot V LED 26° @ 197w 26
	ETC ColorSource Spot V LED 36° @ 197w 44
	ETC Source 4 5° @ 575w 6
	ETC Source4 10° @ 575w 2
	ETC Source 4 14° 750W @ 750 w 12
	ETC Source 4 19° @ 575w 12
	ETC Source 4 19° 750W @ 750w 9
	ETC Source 4 26° @ 575 w 22
	ETC Source 4 36° @ 575w 18
	ETC Source 4 Zoom 25-50° @ 575w 10
	ETC Source 4 S3 w/CYC Adapter @ 307w 17
	Strand Pattern 123 @ 500 w 2
	Colortran Mini-Zoom @ 500w 1
	Strand SL 23/50 @ 575w 1
	MDG Atmosphere @ 715w 1

- NOTES:
- 1 - ALL OVERHEAD SPARE SOURCE FOURS TO HAVE KNURL-KNOBS ON ACCESSORY SLOTS
 - 2 - COLORSOURCE V TOPS TO BE YOKED D.S. ON LX 1
 - 3 - COLORSOURCE V TOPS TO BE YOKED U.S. ON LX 2, LX 4, LX 5
 - 4 - BOX BOOMS TO BE EQUIPPED WITH TOP HATS
 - 5 - DMX UNIVERSE 9 IS DEDICATED TO HOUSELIGHTS AND RUNNING LIGHTS.

CENTRE DES ARTS DE BANFF CENTRE FOR ARTS AND CREATIVITY	
House Hang (Compact) JBT House Hang	
Scale / Echelle 1/4" = 1'	Revision Date 2026-03-03
Drawn By / Dessiné Par Tyrell Doig	Date 2023-03-20
Venue / Lieu Jenny Belzberg Theatre	
File Name / Nom de Fichier Untitled 1	