


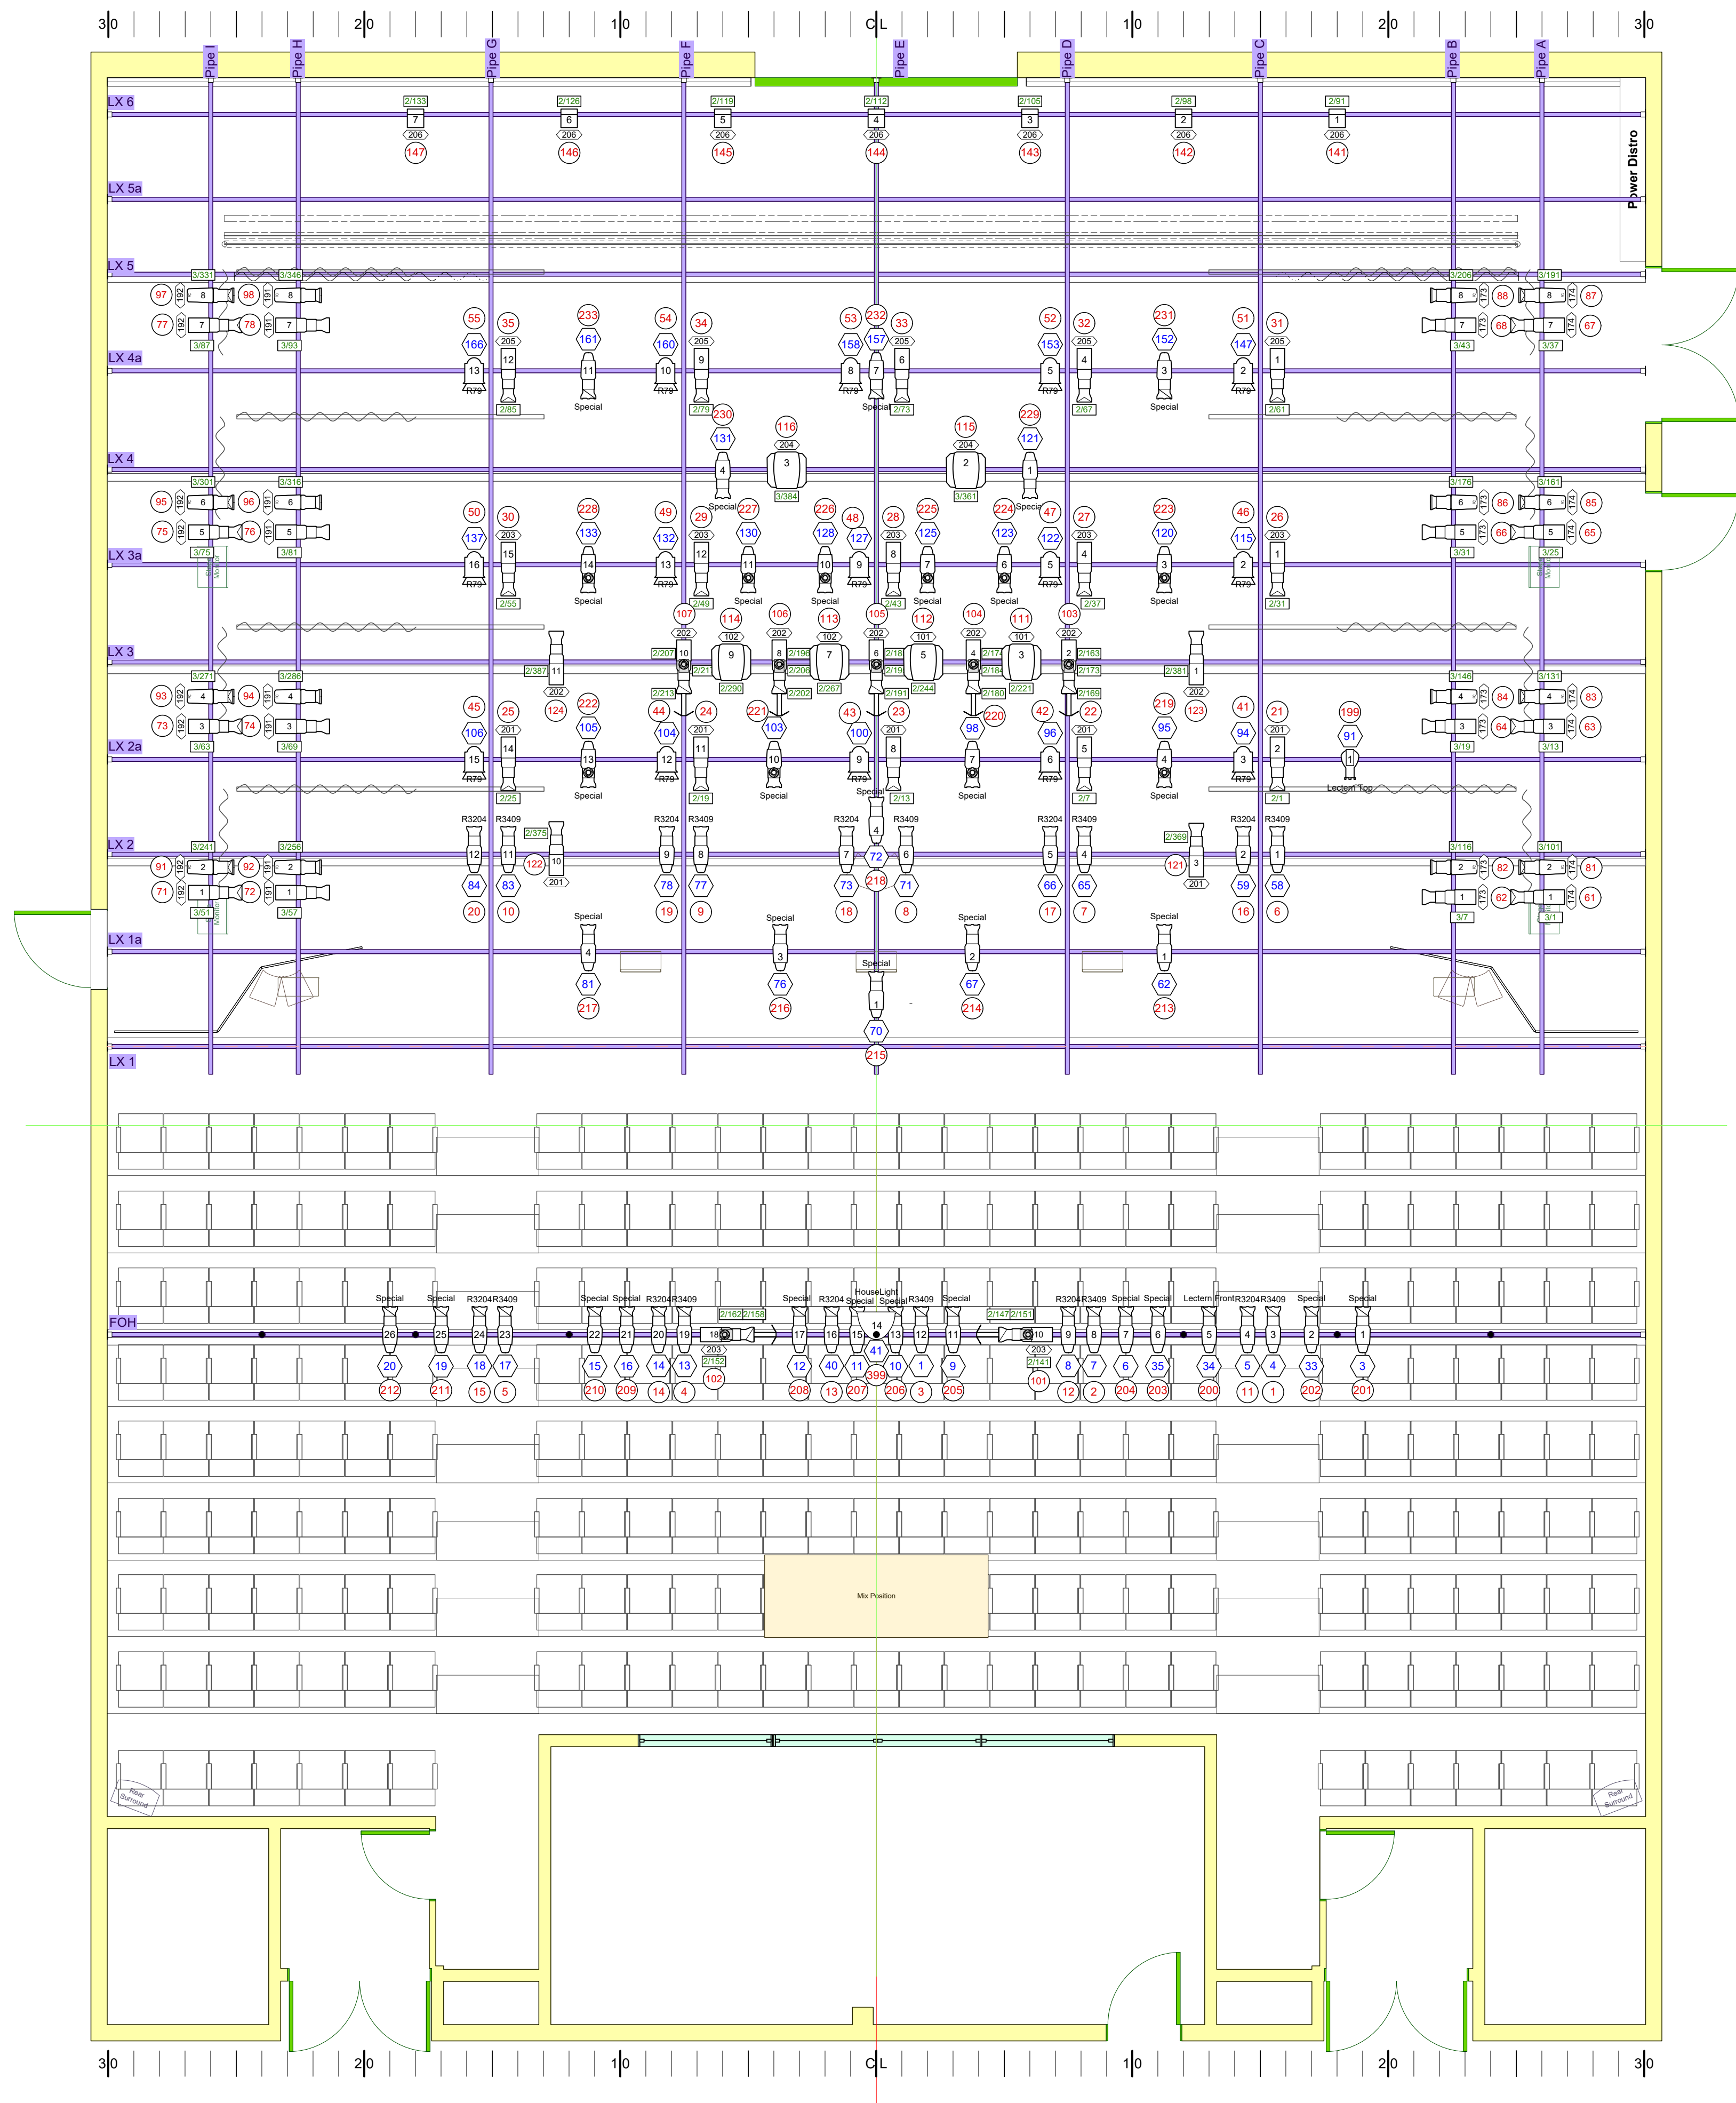

Symbol Key

	ETC Source 4 26deg @575 W	26
	ETC Source 4 36deg @575 W	28
	ETC ColorSource Spot DB 26° @160 W	7
	ETC ColorSource Spot DB 36° @160W	12
	ETC ColorSource Spot DB 50° @160W	23
	Chauvet Ovation E-910 FC 36° @240 W	8
	Chauvet Ovation E-910 FC 50° @240 W	8
	Varilite VLX Wash @840W	6
	ETC ColorSource CYC @133 W	7
	I-Cue	7
	DMX Iris	7
	Barn Door	15
	Drop In Iris	10
	Altman 18in Scoop @1500 W	1

Color
Universe/Address


Unit Number

Non-Dim

Dimmer

Channel

Dance Booms

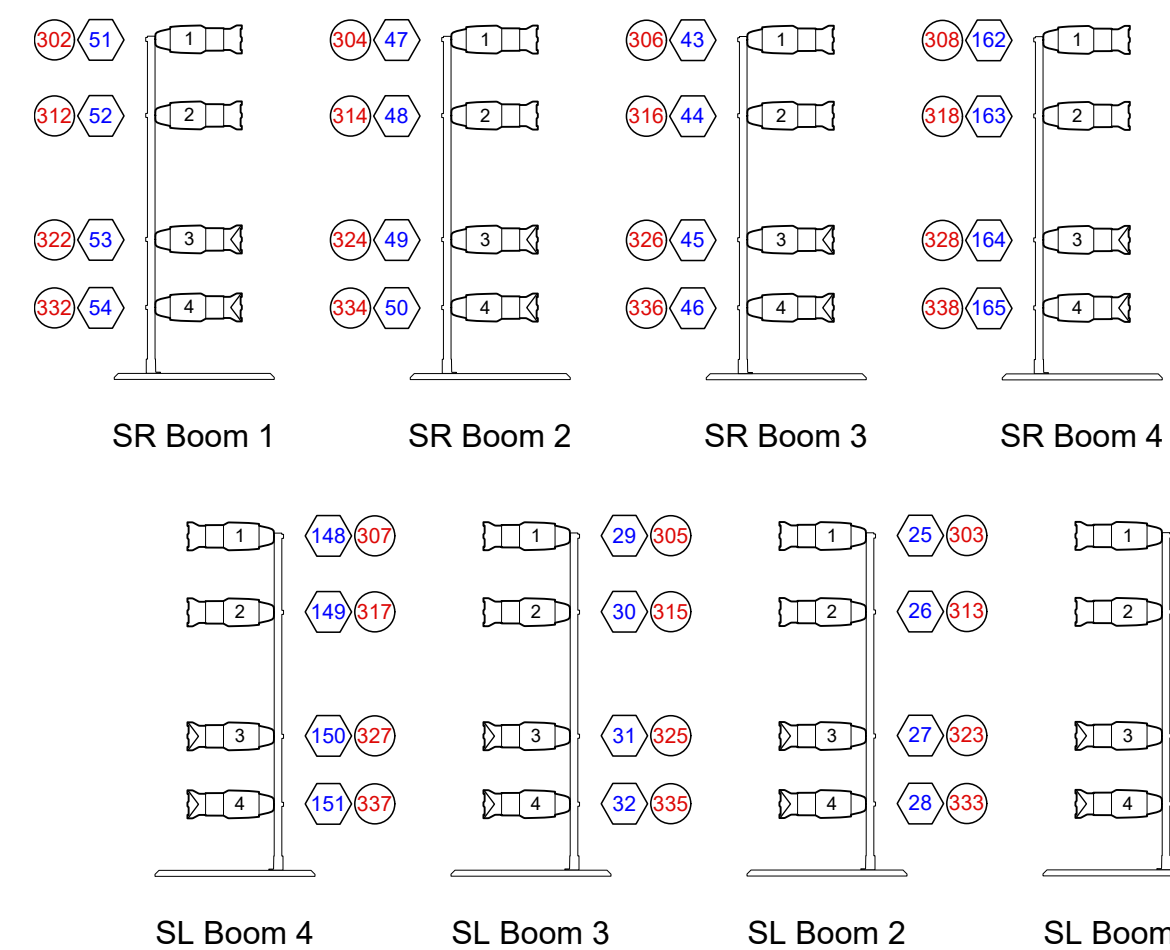

NOTE:
Booms are part of the Common Shared Inventory, may not be available, and require additional set up time. Please check with venue to determine their availability. Instrument counts are not included in Symbol Key.

Non Dim Assignments - Panel on Back Wall

401	201	ND1 - LX 2A ColorSource Spots
402	202	ND2 - LX 3 & FOH I-Cues, Fixtures & Irises
403	203	ND3 - LX 3A ColorSource Spots
404	204	ND4 - LX 4 VLX Power
405	205	ND5 - LX 4a ColorSource Spots
406	206	ND6 - LX 6 ColorSource Cycs

Non Dim Assignments - Modified Dimmer Modules

Bkr	101	LX 3 - VLXs SL x 2
Bkr	102	LX 3 - VLXs SR x 2
Bkr	173	Pipe B SL Tips (onstage)
Bkr	174	Pipe A SL Tips (offstage)
Bkr	191	Pipe H SR Tips (onstage)
Bkr	192	Pipe I SR Tips (offstage)

400	512	Houselights in Ceiling
-----	-----	------------------------

NOTES:
1. FROST
- Front Wash: R119
- LED Tips: R119
- I-Cues: R132
- LED Tips: R119
2. All ETC Source 4 Spares with irises are fitted with knurl knobs.
3. Booth Quattro Port Assignments: A1, B2, C3, D4.
4. USL Wall Panel Quattro Port Assignments: A1, B2, C2, D3.
5. Lights on Pipe A and Pipe I need to be yoked onstage to clear traveller tracks.