



1 Stage Plan View  
Scale: 1/4" = 1'-0"

3 Stage Side View  
Scale: 1/4" = 1'-0"

Show Name MGT Stage Plan & Section Views		
Reference Reference	Drawn By MNP	Date 10-Jan-17
CAD File Name MGT Houseplot - March 2017.vwx		

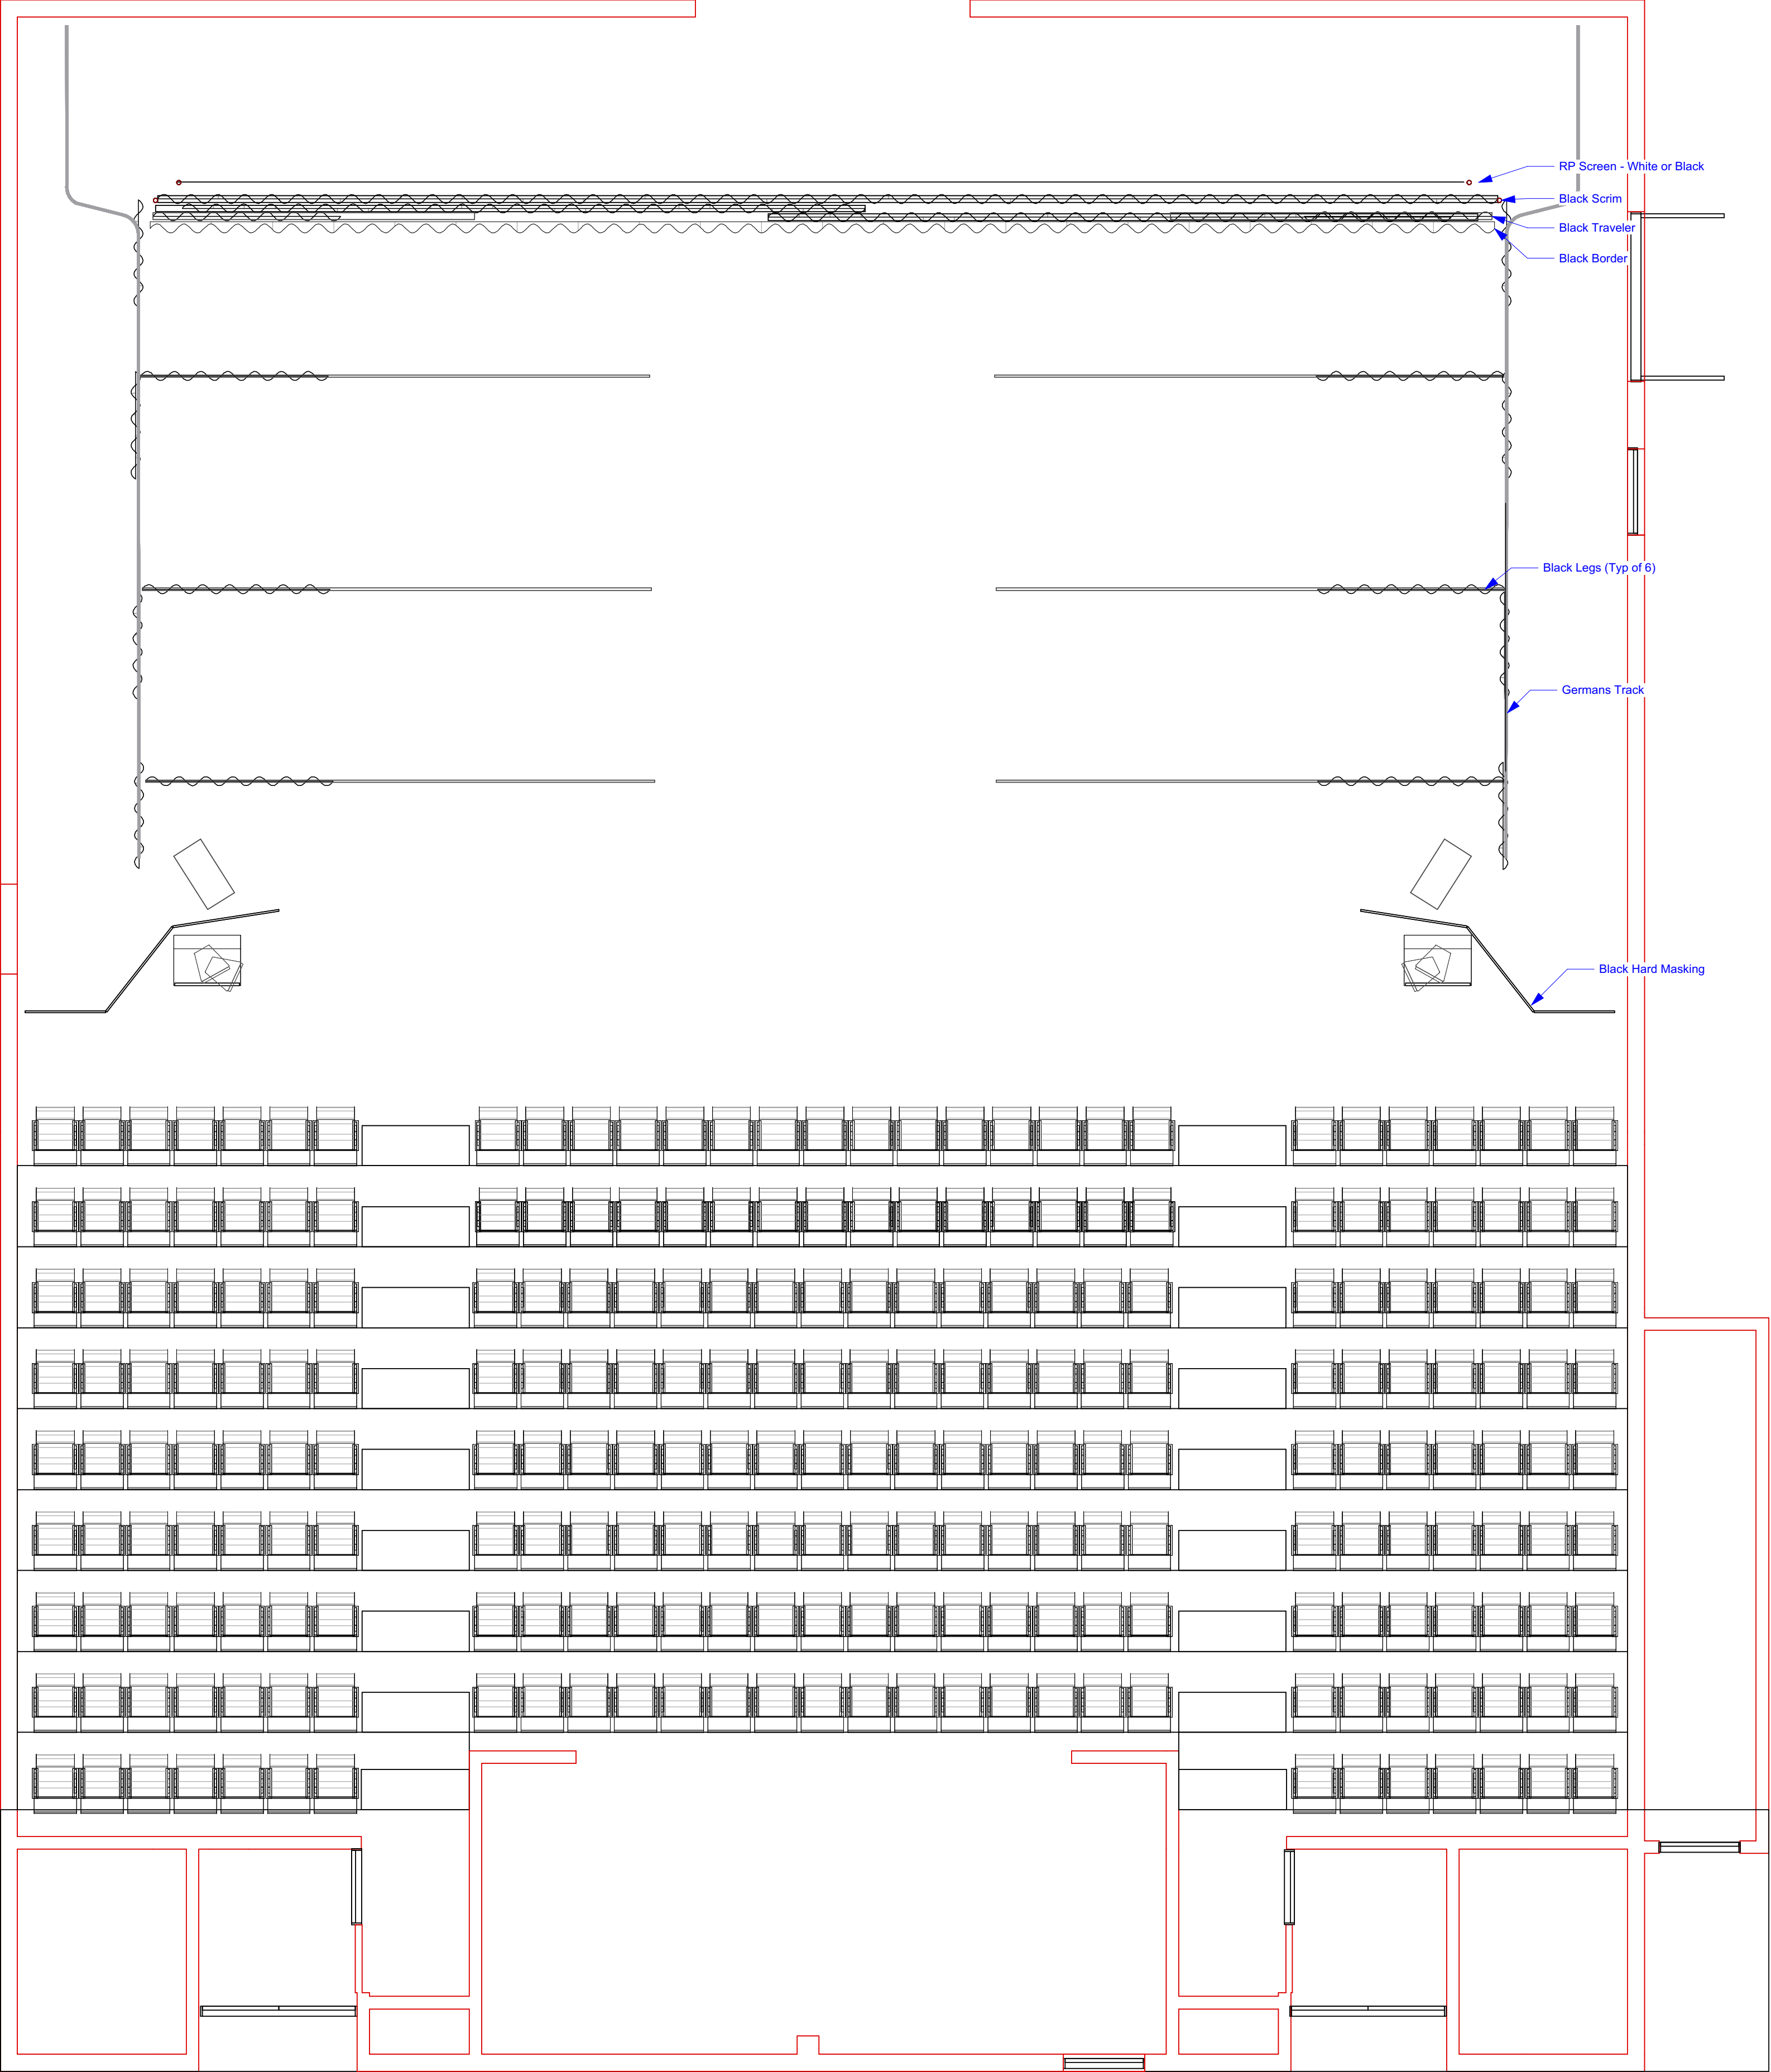


1 Stage Plan View  
Scale: 1/4" = 1'-0"

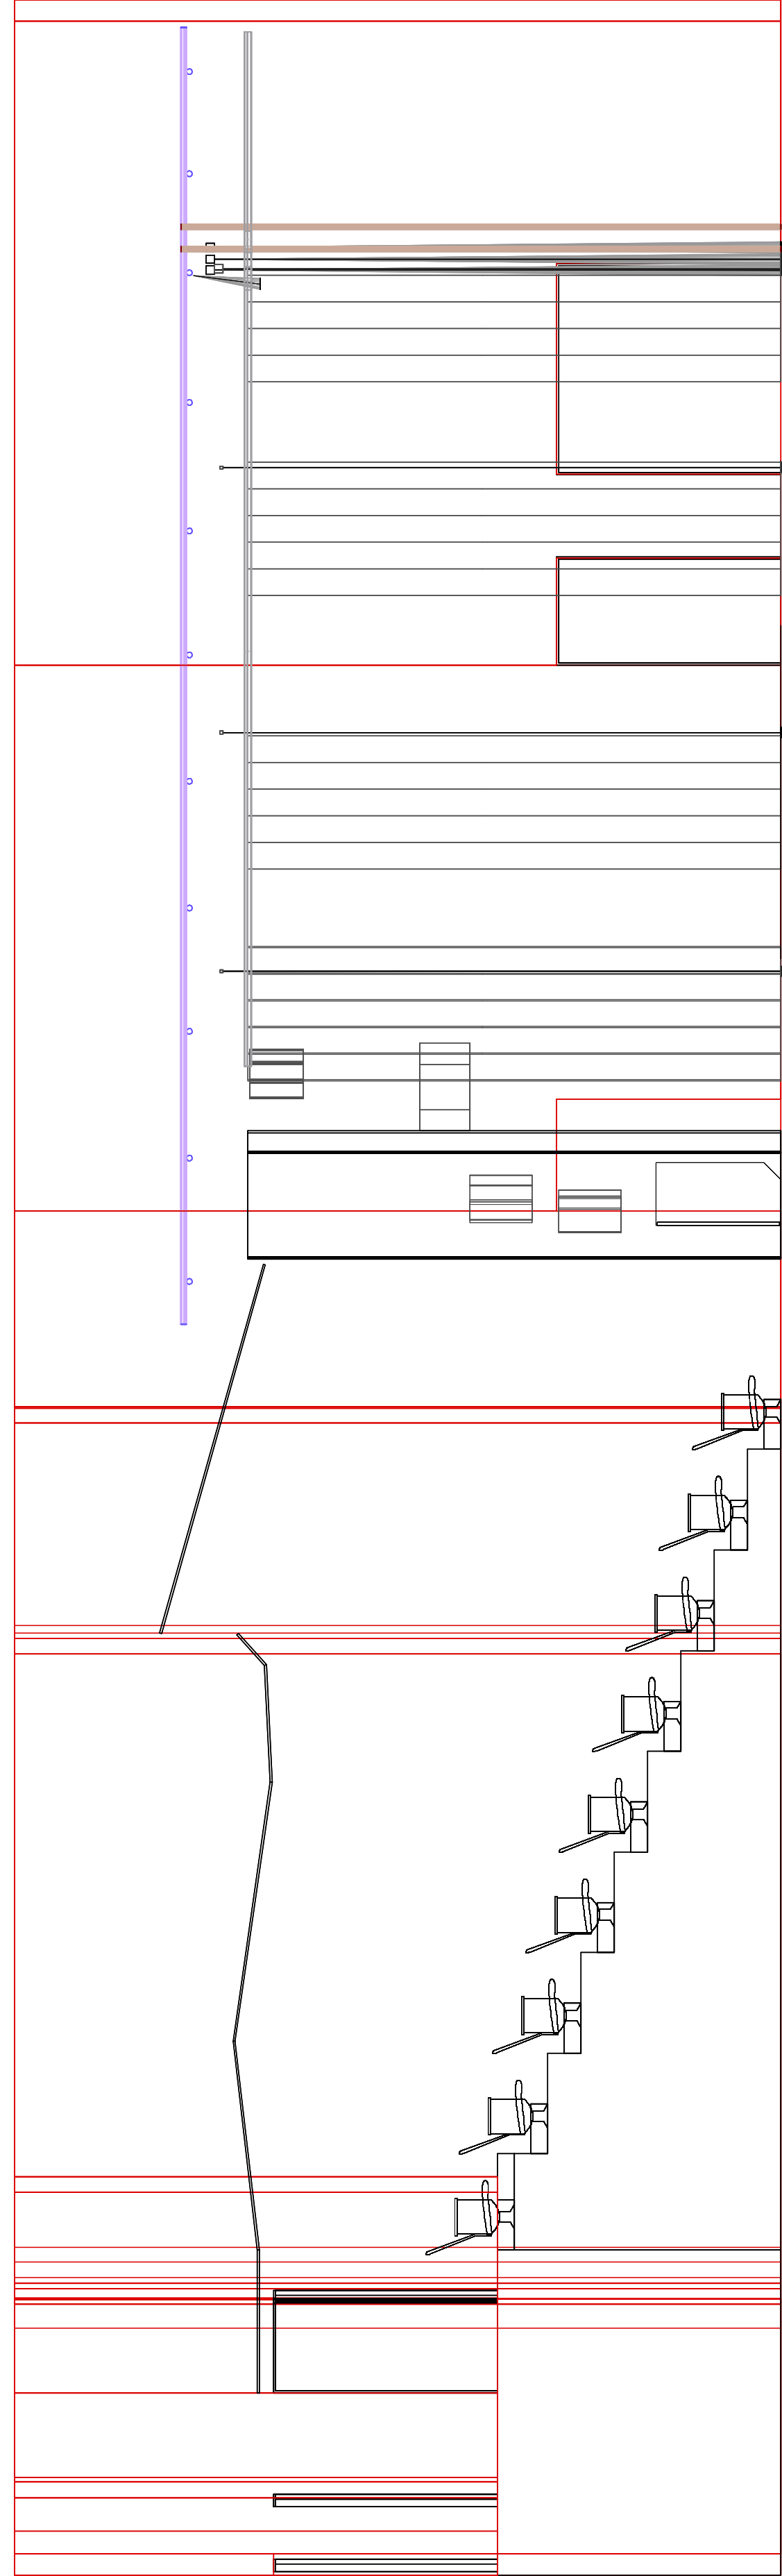

2 Stage Side View  
Scale: 1/4" = 1'-0"

Show Name MGT Stage Plan & Section Views - No Grid		
Reference Reference	Drawn By MNP	Date 10-Feb-22
CAD File Name MGT Houseplot - Jan 2017-MP.vwx		



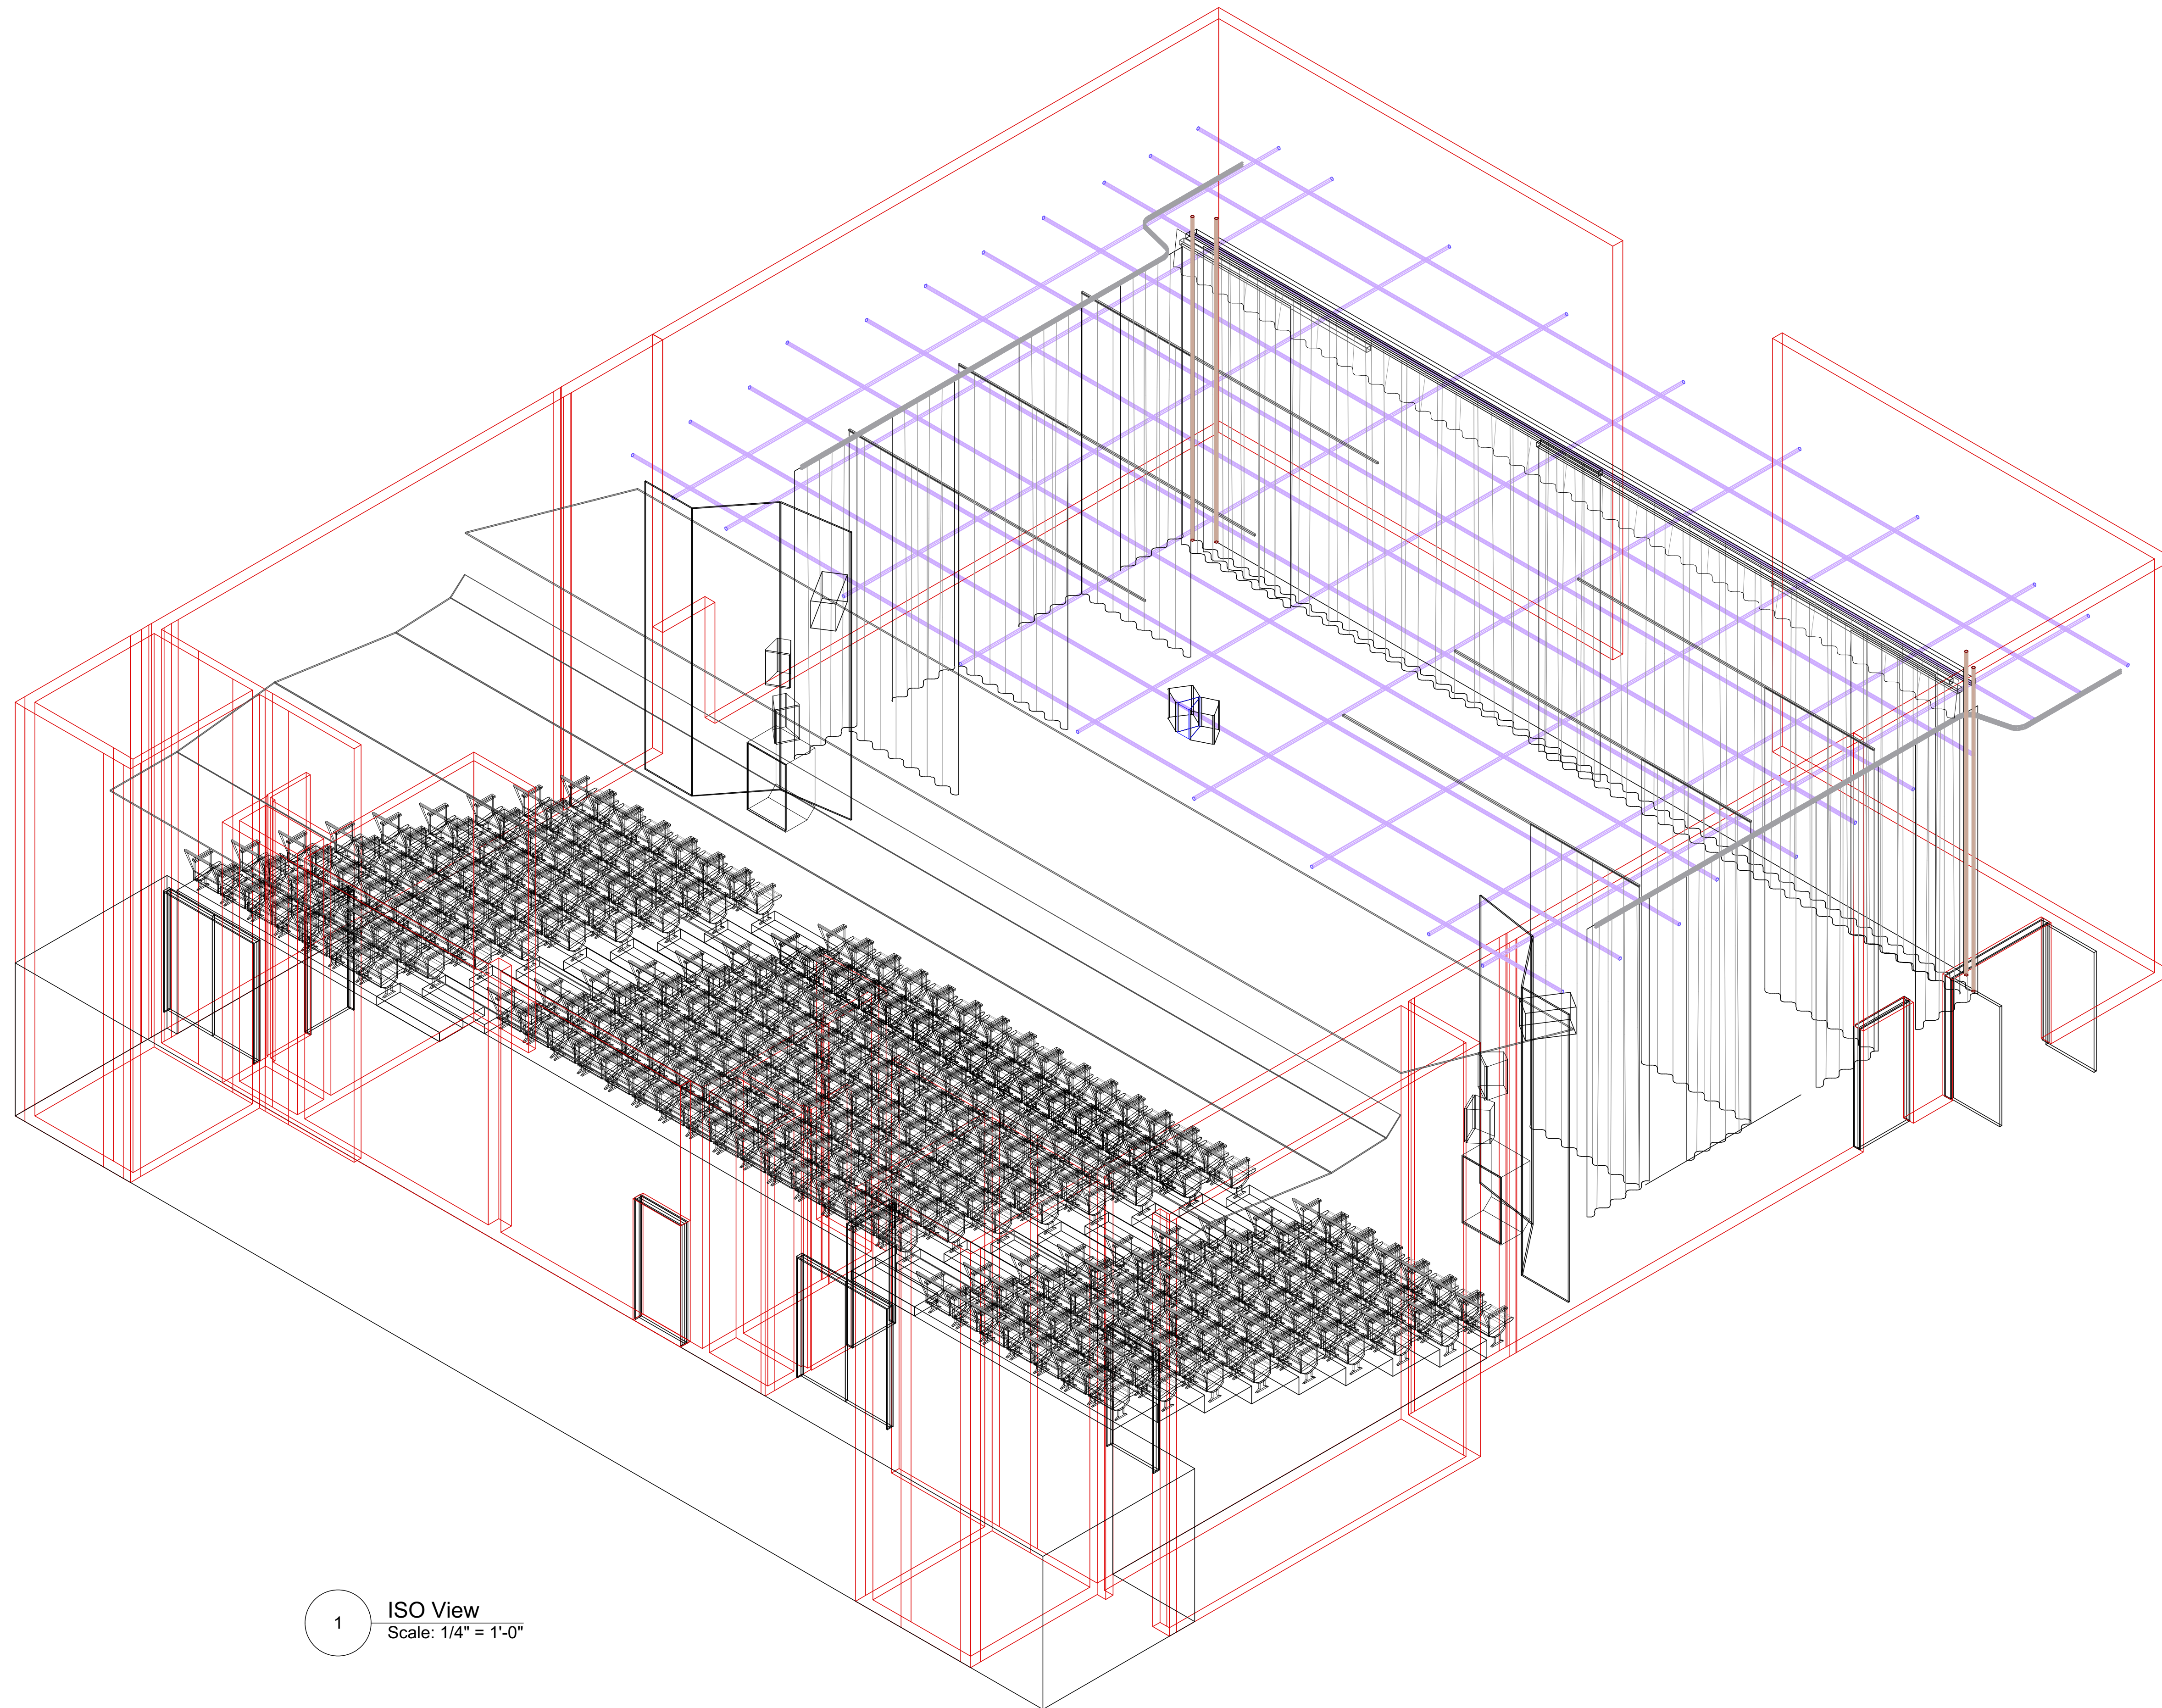

1 ISO View  
Scale: 1/4" = 1'-0"

Show Name MGT Stage ISO View		
Reference Reference	Drawn By MNP	Date 22-Feb-17
CAD File Name MGT Houseplot - Jan 2017-MP.vwx		