

1

2

3

4

5

A

A

B


B

C

C

D

D

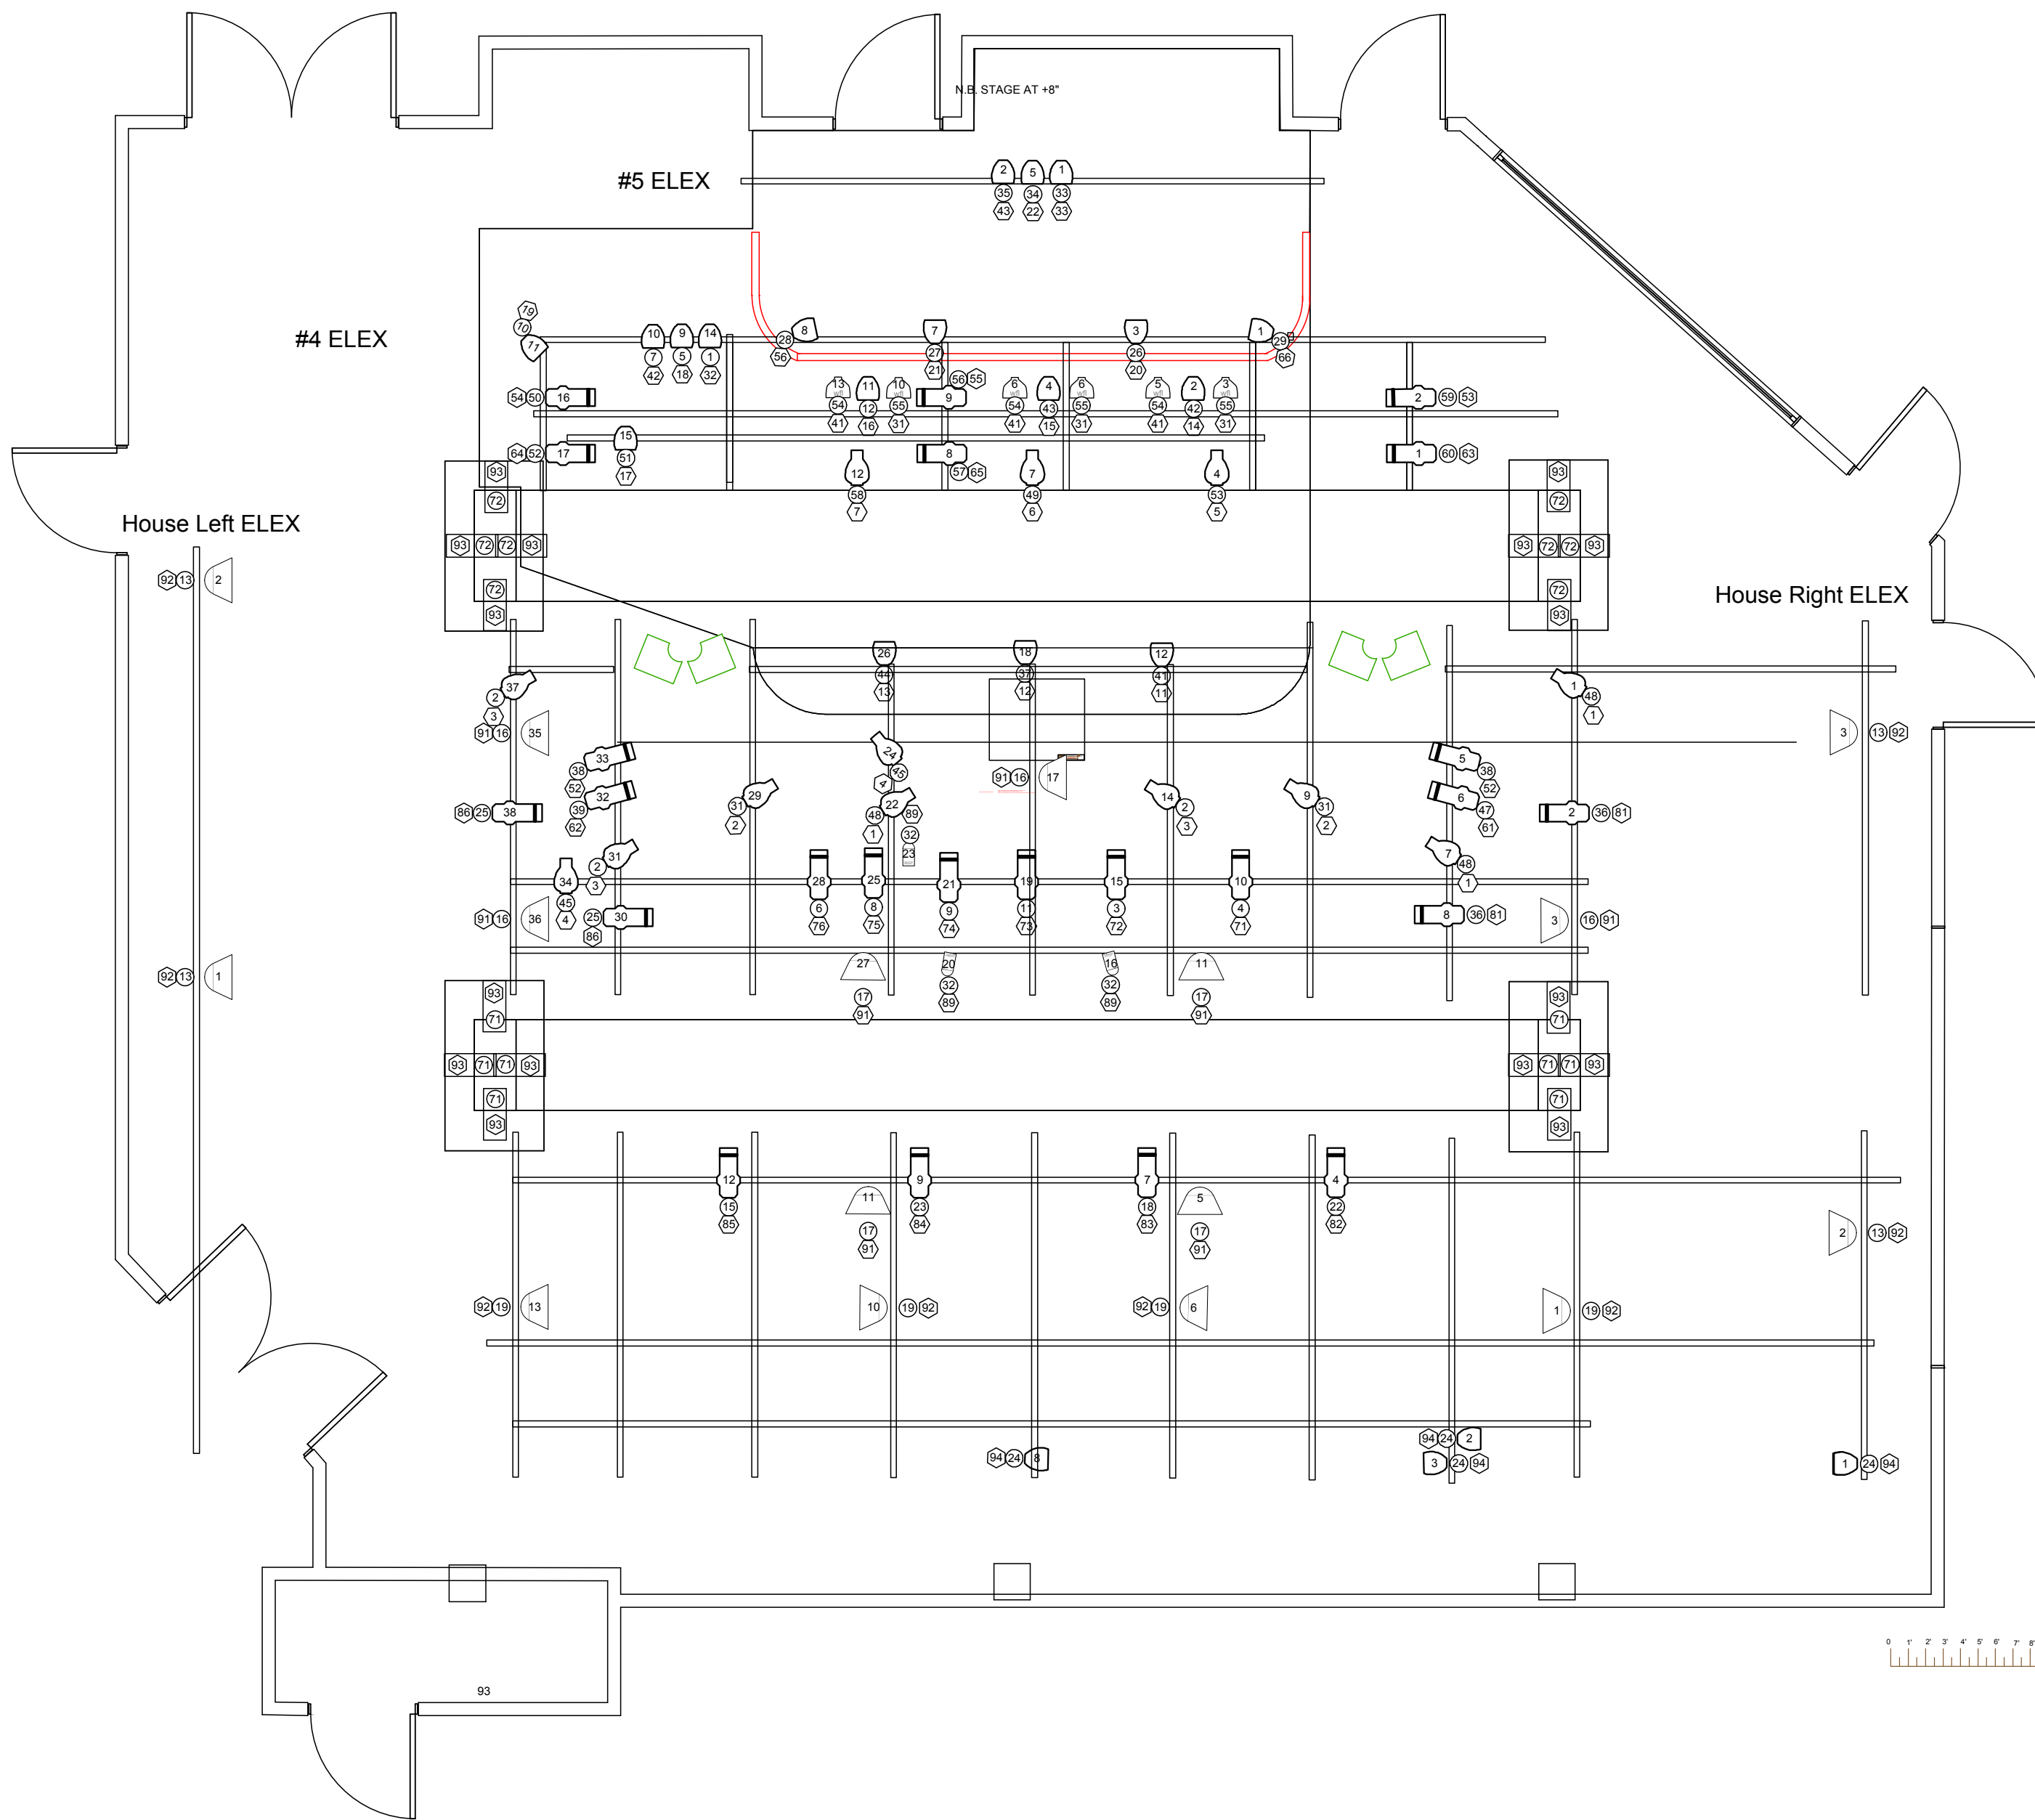

Instruments	Num In Inventory	Used	Remaining
Patt-123 6" Fresnel	22	22	0
Colorian Mini Zoom 25°-50°	24	24	0
S4 PAR XWFL	6	6	0
Patt 23 36°	16	13	3
14" Scoop	28	17	11
PAR38 SP	4	4	0



Production Title		Production Title Line 1 Production Title Line 2 Production Title Line 3
Drawing Title		Club House Lighting Plot
Designer	Designed By	Director Name
	Sylvia Farr	
Venue	Date	Scale
The Club	00/00/00	1/4" = 1'-0"
CAD File Name		Drawing No.
		1 of 1

1

2

3

4

5